

Process ~~202~~ 65612

1287

1566

Vol. 4764 Fol. 329

R.P.O. Vol. 781

Fol. 429

C.T. Vol. 3105

Fol. 443


Vide Bk. 739 fol. 30

" " 1224 " 34

Ward of Tarcarigua

County of St. George

Cadastral Sheet B.18.I. 13F
4/d

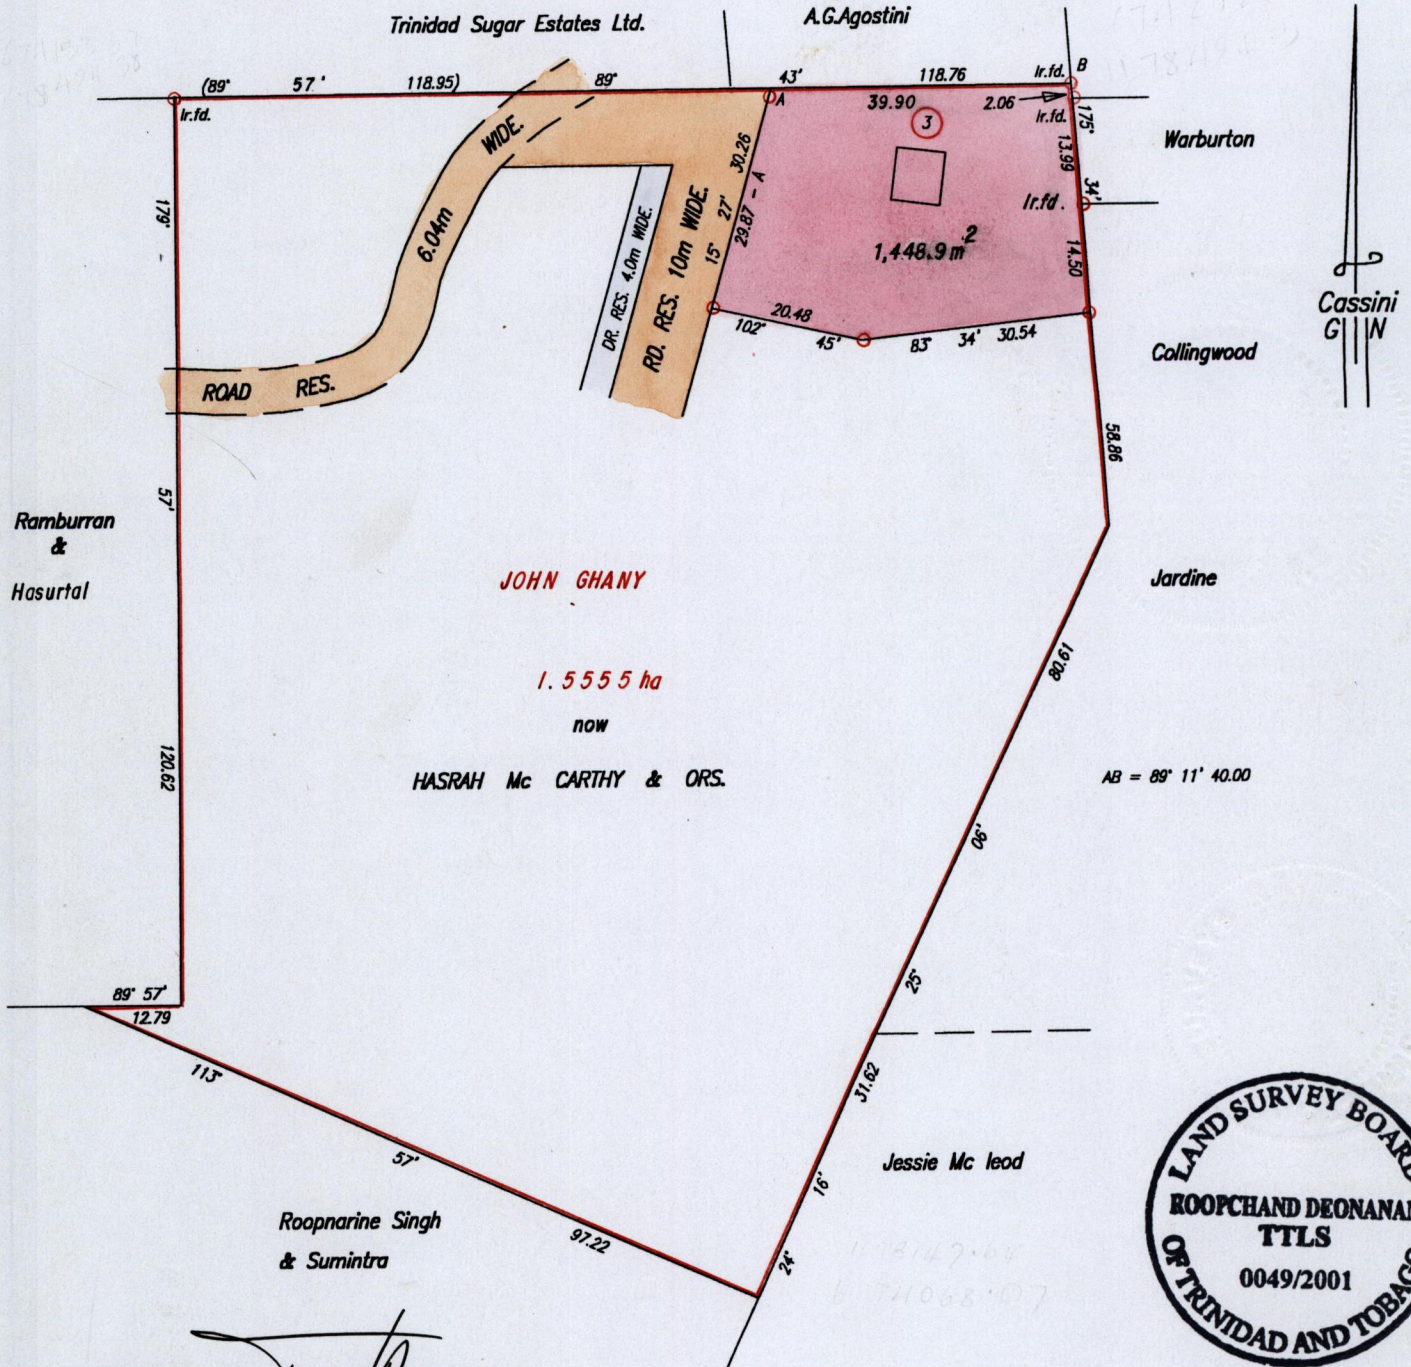

Approved

[Signature]
 Director of Surveys
 2502-03-05

○ Denotes Iron put except otherwise stated.

Bearings are based on Solar Observations

PLAN of a Parcel of land coloured pink in the Ward of Tarcarigua.
 Containing one thousand, four hundred and forty eight point nine square metres.
 Surveyed by me, with due authority, in February, 2000
 In accordance with Rule 25(1) of the Land Surveyors Regulations 1998,
 I certify that this plan is correct.

SCALE 1:1000

Distances are in Metres

Checked by: M.M. 18/2/02

Entered *[Signature]*
 18-06-13

[Signature]
 Trinidad & Tobago Land Surveyor 28th May 2001
 PATH = EV700 C:\Drawings\GHANY.dwg.

Lot 3 Vol 4764 Fsl 329 Zulfa Ghany.

