


Process SDH 65613

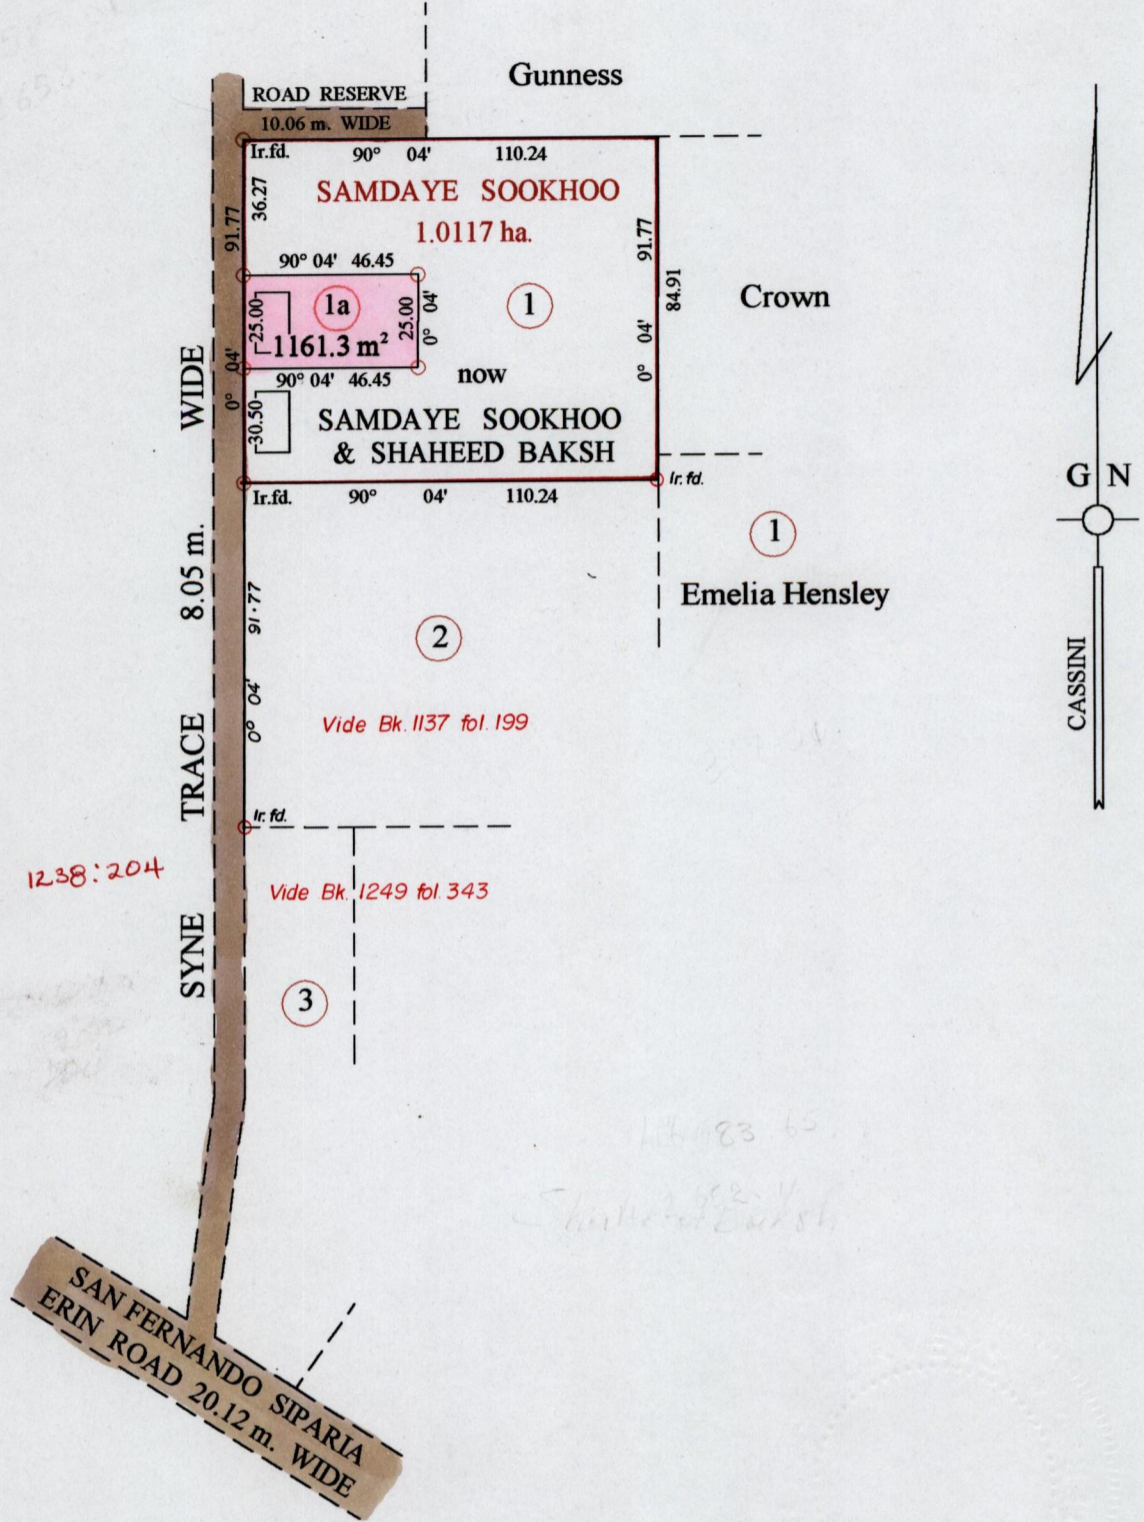

1311: 65

Vide Bk.1005 fol.121 Original

Approved

*[Signature]*  
 Director of Surveys  
 2003.8.25

Shaheed Baksh

○ Denotes Iron put unless stated otherwise.

SCALE : 1:2000

Note: Bearings are cassini grid based on solar observations

Distances are in metres

PLAN of a Parcel of land coloured pink in the Ward of Siparia

Containing one thousand one hundred and sixty one point three square metres

Surveyed by me, with due authority, on the 6th. June 2000

In accordance with regulation 25 (1) of the Land Surveyors' Regulations 1998,

I certify that this plan is correct.

Checked by

*[Signature]*


Entered on

MS. 21-06-2003 Trinidad & Tobago Land Surveyor 22.08.2002




Certificate of Title in the name of Shateed Baksh

Original Survey BK. 1005 fol. 121

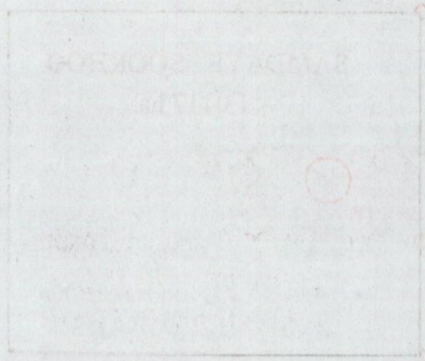

Original Survey BK. 1005 fol. 121

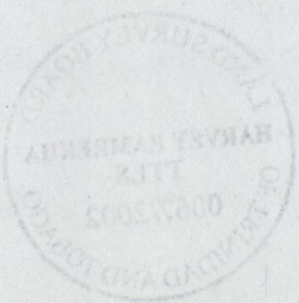

1279/157.