

R.P.O. Vol. Fol.

C.T. Vol. 4437 Fol. 451

U.P.R.N. No.

Vol 4968 Fol 279

Process ID# 65626



Cadastral Sheet 34A, D.3.M
1/c

Ward of Chaguana

County of Caroni

1287 1287

160

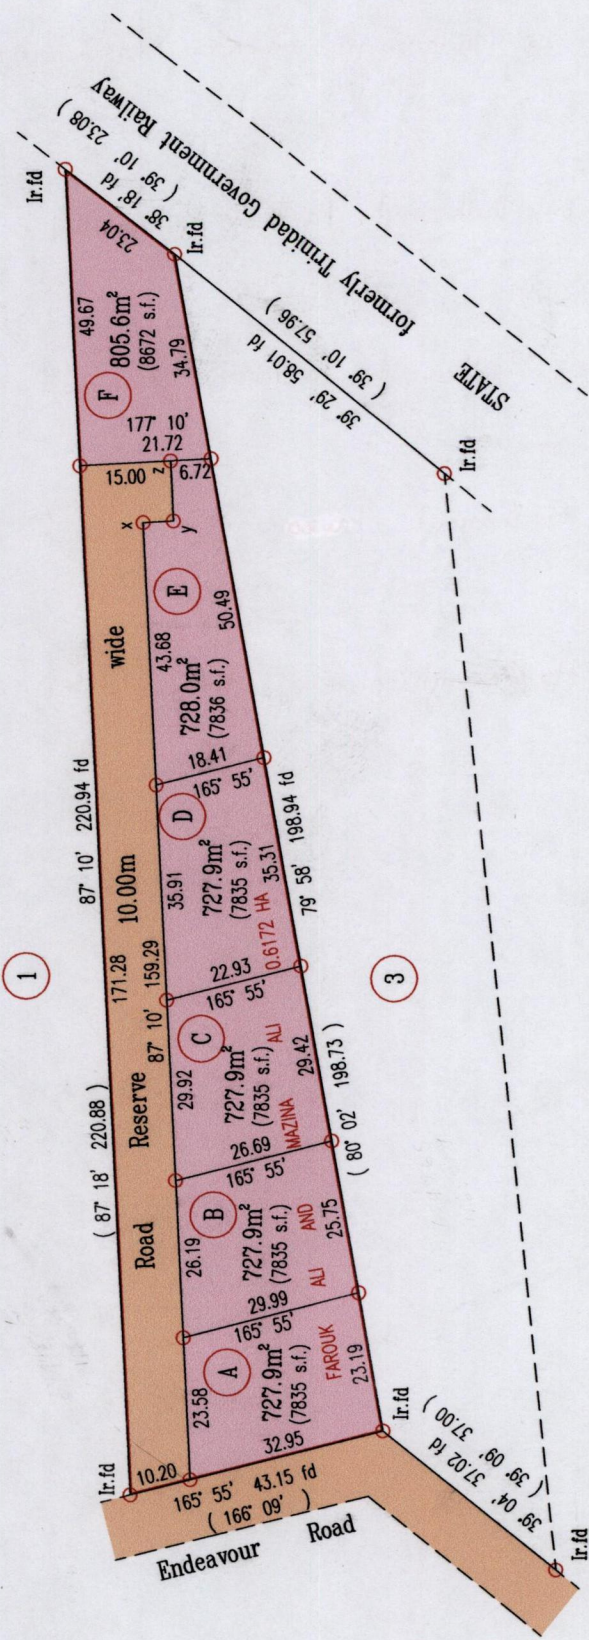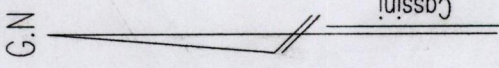

E. 674865
N. 1165019

Line	Bearing	Distance
x - y	177° 10'	5.00
y - z	87° 10'	10.00



SCALE 1:1250
Distances are in Metres

See Bk. 1267 fol 225

1287/14

Plan of 6 Parcels of land coloured pink in the Ward of Chaguana
Containing together four thousand four hundred and forty five point two square metres
Surveyed by me, with due authority, in May 2007

In accordance with Regulation 25(1) of the Land Surveyors' Regulations 1998, I certify that this plan is correct.

Approved
[Signature]
Director of Surveys
2007.10.25

Checked by *[Signature]* 13/10/07

Entered on *[Signature]*
Trinidad & Tobago Land Surveyor / *16th* / *October* 2007

- A - Vol. 5006 Fol. 75 Feroza Madhosingh, Faziroon Mohammed + Feraz Ali.
- B - Vol. 5006 Fol. 77 Feroza Madhosingh, Faziroon Mohammed + Feraz Ali.
- C - Vol. 5006 Fol. 79 Feroza Madhosingh, Faziroon Mohammed + Feraz Ali.
- D - Vol. 5006 Fol. 81 Feroza Madhosingh, Faziroon Mohammed + Feraz Ali.
- E - Vol. 5006 Fol. 83 Feroza Madhosingh, Faziroon Mohammed + Feraz Ali.
- F - Vol. 5006 Fol. 85 Feroza Madhosingh, Faziroon Mohammed + Feraz Ali.

