

1287

163


Vol. 4864 Fol. 437.  
 R.P.O. Vol. 42 Fol. 261  
 C.T. Vol. 415 Fol. 171

Process ID# 65635

Cadastral Sheet D.2.D.  $\frac{23F}{21d}$ 

Ward of Chaguanas

County of Caroni

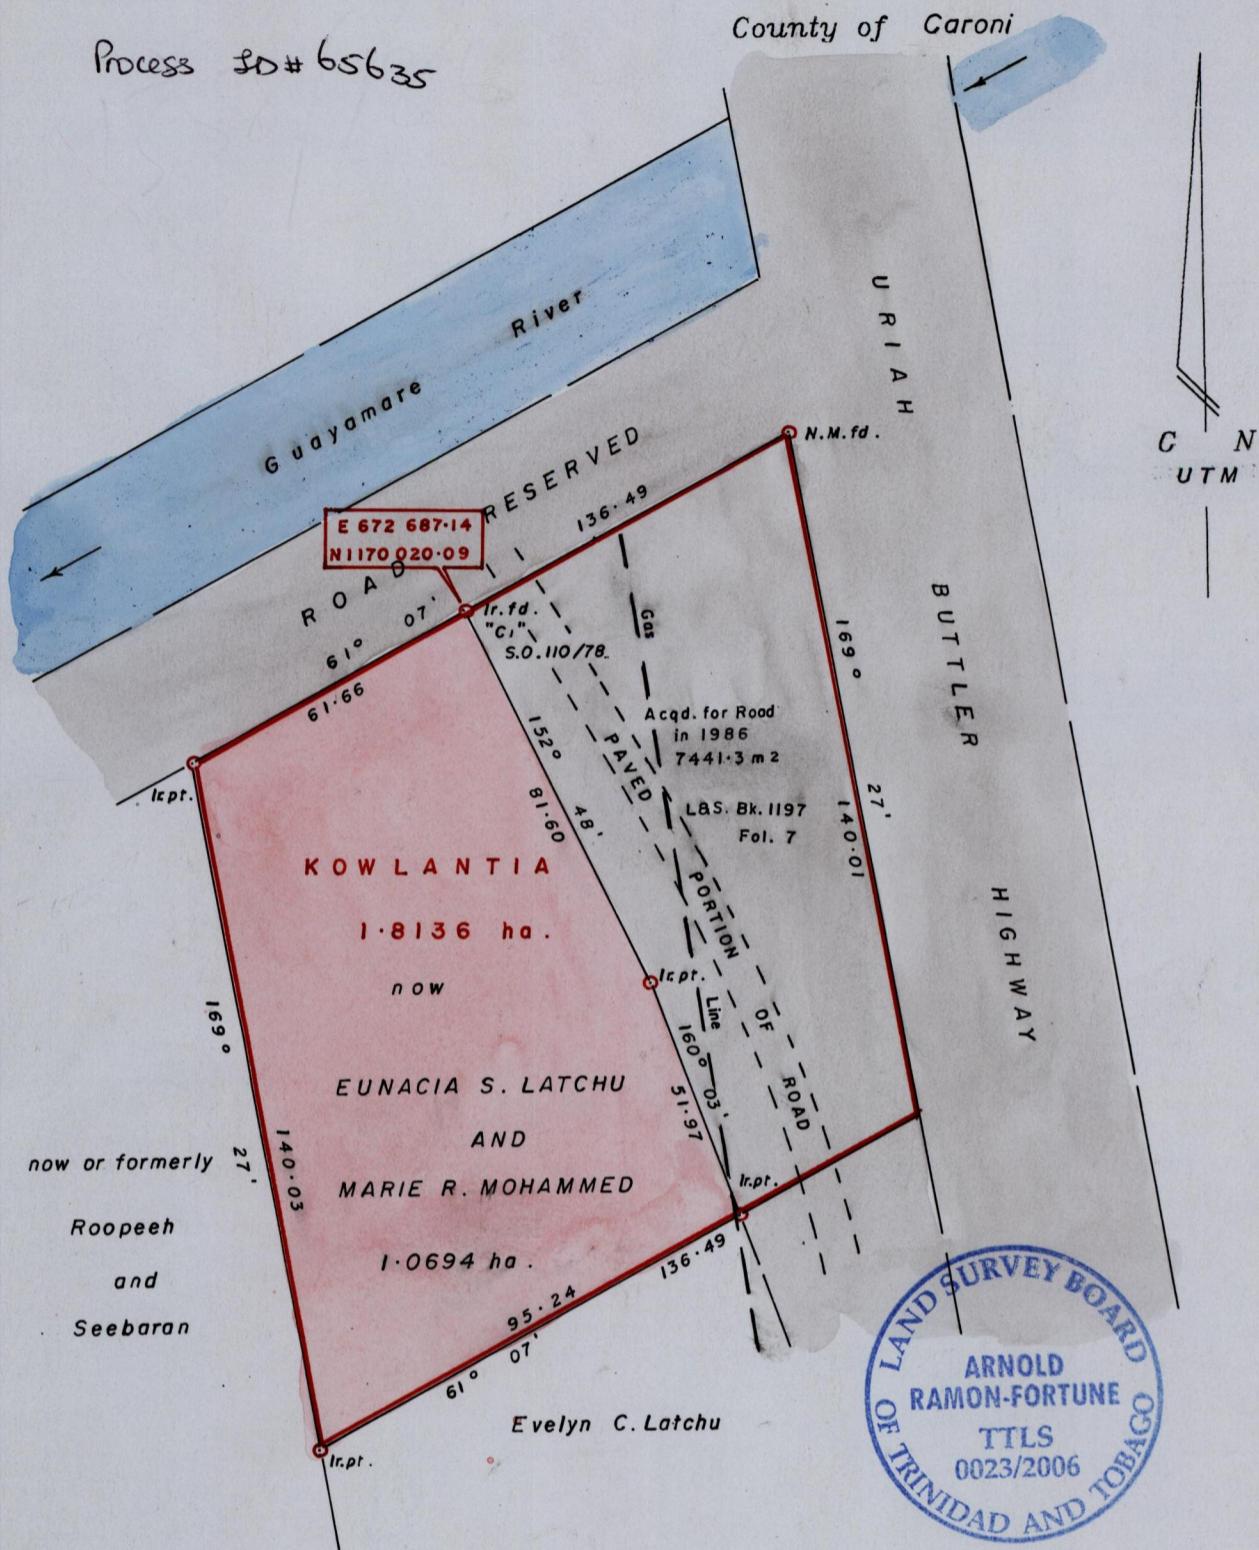

Approved  
John Bonner  
 Director of Surveys 2006.2.14

Vide: L.S. Plan R.H. 21

Bearings are based on Solar Observations

Note: To obtain compass bearings minutes.

SCALE : 1 / 1500

Distances are in metres

PLAN of a Parcel of land coloured pink in the Ward of Chaguanas  
 Containing one point zero six nine four hectare

Surveyed by me with due authority in December 2005

In accordance with Regulation 25(1) of the Land Surveyors' Regulations 1998.

I certify that this plan is correct.

Checked by Arnold M. G. Ramon-Fortune

Entered.....

Trinidad &amp; Tobago Land Surveyor 12th January 2006