



Cadastral Sheet G.18.I. Z3C  
4/b  
Ward of Siparia  
County of St. Patrick.

Vol. 4979 Fol. 461

Toolsie Goberdhan

R.P.O. Vol. 239 Fol. 501  
C.T. Vol. 4298 Fol. 65  
SEE BK. 1117 fol 134

Process 3024 65657

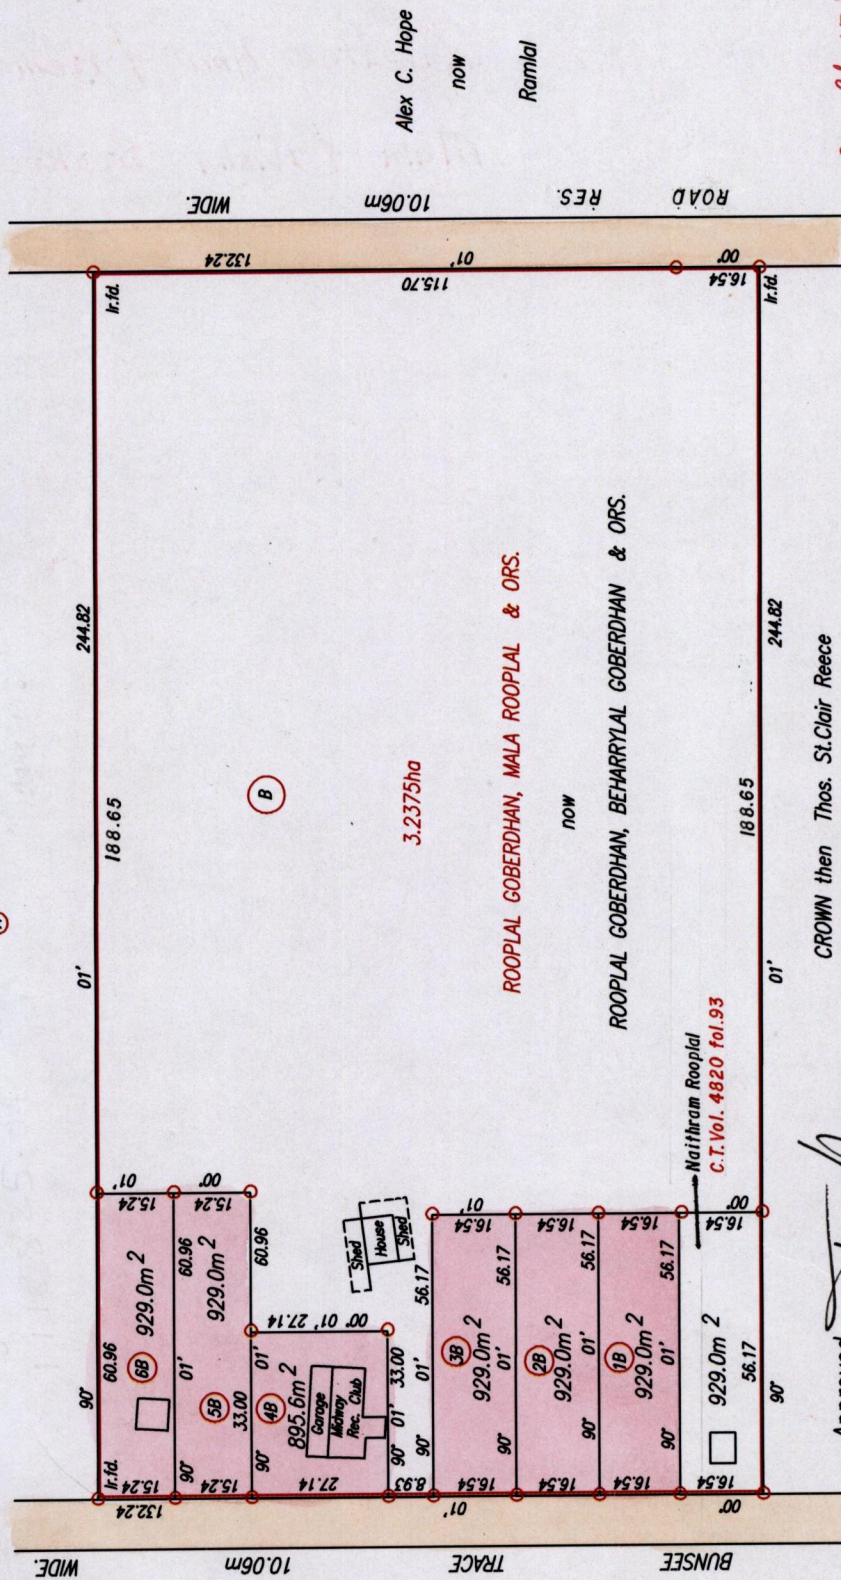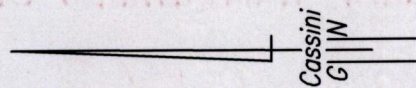

Alex C. Hope  
now  
Ramlal

See Bk 1217:118

SCALE 1:1500

Distances are in Metres

○ Denotes Iron put except otherwise stated.  
Bearings are Cassini Grid based on Solar Observations.

CROWN then Thos. St. Clair Reece

Approved  
*[Signature]*  
Director of Surveys  
2007-12-16

PLAN of 6 Parcels of land coloured pink in the Ward of Siparia  
Containing together five thousand, five hundred and forty point six square metres.  
Surveyed by me, with due authority, in December, 2005  
In accordance with Regulation 25(1) of the Land Surveyors' Regulations 1998,  
I certify that this plan is correct.

Checked by *[Signature]*

Entered *[Signature]*  
21-05-13

Trinidad & Tobago Land Surveyor . 26<sup>th</sup> April . . . . . 2007



Original Survey BK. 1117 fol. 134

- 1.B. - VOL. 4979 FOL. 471 Sandra Ramrattan & Steven Ramlochan  
2.B. - VOL. 4979 FOL. 483 Mintee Bhim & Rajdath Bhim  
3.B. - VOL. 4979 FOL. 495 Ramdaye Seebalack & Ramesh Sookdeo  
4.B. - VOL. 4979 FOL. 507 Beharrilal & Deorgire Gobarshan & Amol Ropla & K. Goordeen  
5.B. - VOL. 4979 FOL. 519 Rajpatee, Amit & Hemant Khemraj  
6.B. - VOL. 4979 FOL. 531 Mala & Nisha Sookoo.

