


Vol. A857
R.P.O. Vol. 92
C.T. Vol. 2184

Vol. 415
Fol. 41
Fol. 515

Process ID# 65658

Ward of Siparia.
County of St. Patrick.
Cadastral Sheet G.13.1.63E
4/d.

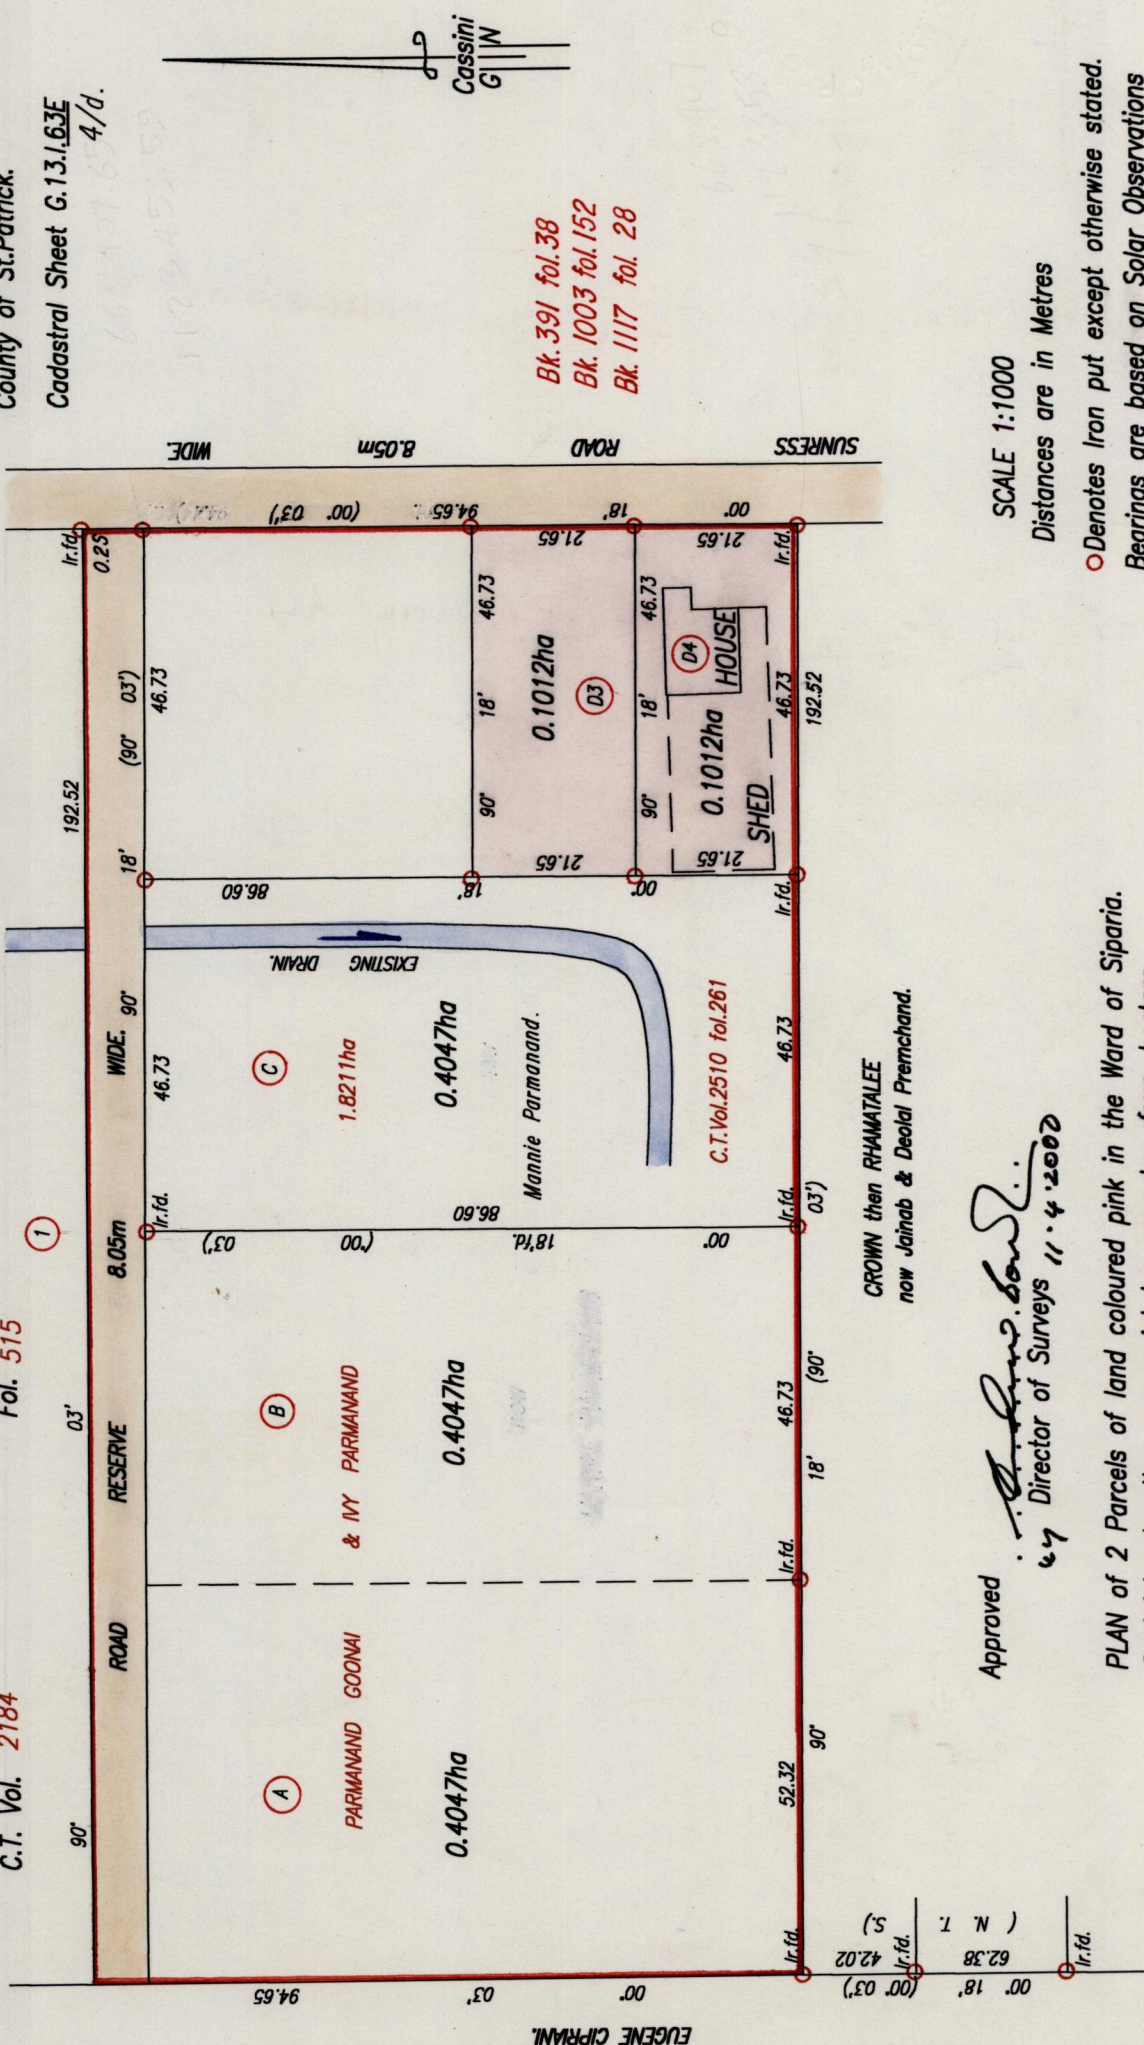

Bk. 391 fol. 38
Bk. 1003 fol. 152
Bk. 1117 fol. 28

Approved
[Signature]
Director of Surveys 11.4.2002

PLAN of 2 Parcels of land coloured pink in the Ward of Siparia.
Containing together zero point two zero two four hectare.
Surveyed by me, with due authority, in June, 1999
In accordance with Rule 25(1) of the Land Surveyors Regulations 1998
I certify that this plan is correct.

Checked by, *[Signature]*
Entered *[Signature]*
Trinidad & Tobago Land Surveyor . 9th. March . . . 2000

SCALE 1:1000
Distances are in Metres
○ Denotes Iron put except otherwise stated.
Bearings are based on Solar Observations



1287 167

Original : Bk. 1117 fol. 28
See : Bk. 1003 fol. 152

13 MAR 2000
Lands and
Survey
Division

D3 Vol. 4857 fol. 419 BASDAYE & JOHN FINDLEY.

D4 Vol. 4857 fol. 425 RAMZAN & RAJWATIE ALI

124906k-fol/65