

Vol. 4936 Fol. 73

R.P.O. Vol 938 Fol. 321

C.T. Vol Fol.

U.P.R.N. No.


Cadastral Sheet D. 4. I. 34 B  
1/b

Ward of Cunupia

County of Caroni

Process ~~SDH~~ 65673

Heerah  
then  
Frankie Dindial

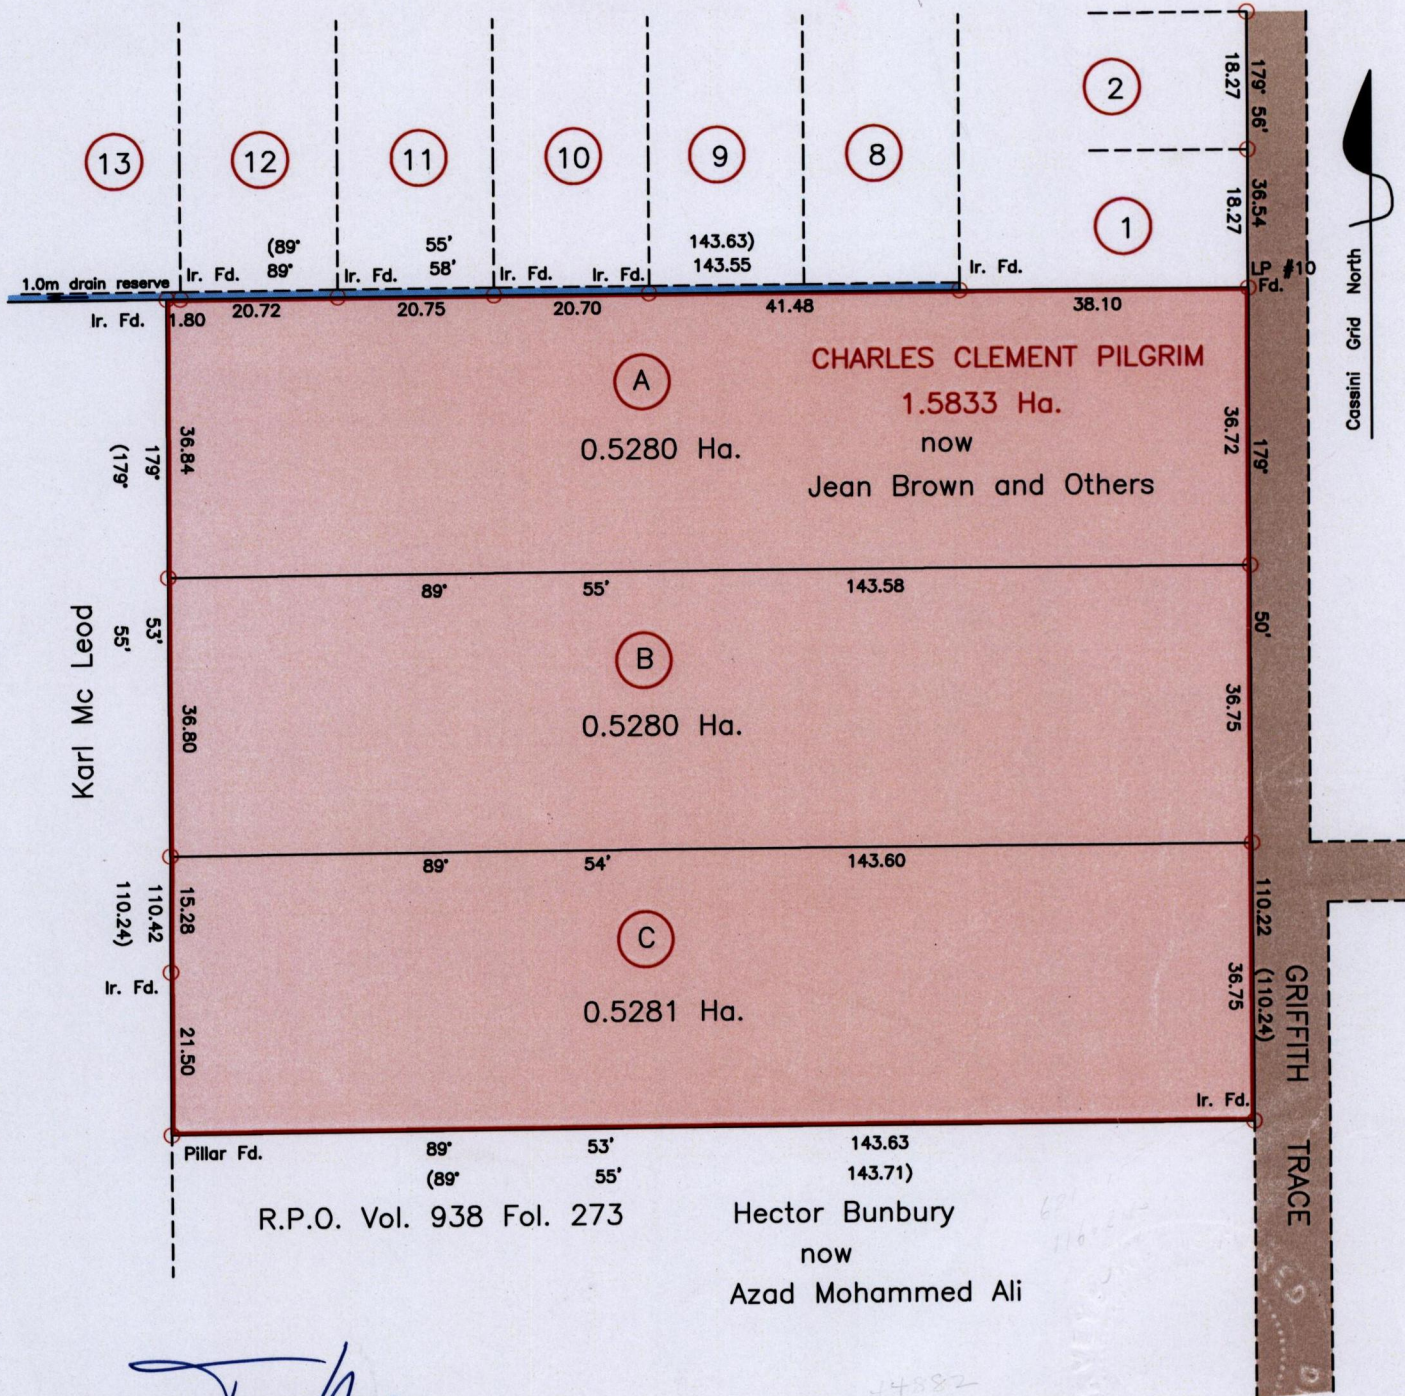

Approved.....  
Director of Surveys

SCALE 1 : 1000

Distances are in metres

○ Denotes Iron Put, unless otherwise stated.

Bearings are Cassini Grid based on Solar Observations.

PLAN of Three Parcels of land coloured pink in the Ward of Cunupia  
Containing together One point Five Eight Four One hectares.

Surveyed by me, with due authority in July 2004.

In accordance with Regulation 25 (1) of the Land Surveyors' Regulations 1998,


I certify that this plan is correct.

Checked by.....  
Entered on.....

Trinidad and Tobago Land Surveyor

12<sup>th</sup> October.....2005.

See : S.O. # 120 / 39  
See : Plan K.P. 15  
See : Bk. 804 Fol. 119 & 159

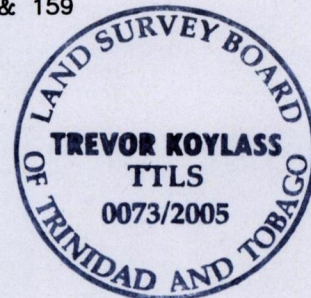

A - Vol. 4936 Fol. 81 Keith Samuel Nurse

B - Vol. 4936 Fol. 83 Evelyn Ruth Darbasie

C - Vol. 4936 Fol. 85. Jean Brown



1358/72