

Process ID# 65674
 U.P.R.N. No.
 R.P.O. Vol. 627 Fol. 5
 C.T. Vol. Fol.


1287

Cadastral Sheet (D.4.E.) 24 E
 3/d
 Ward of Cunupia
 County of Caroni

172

Vol 2945 Fol. 229.

G. N. Cassini

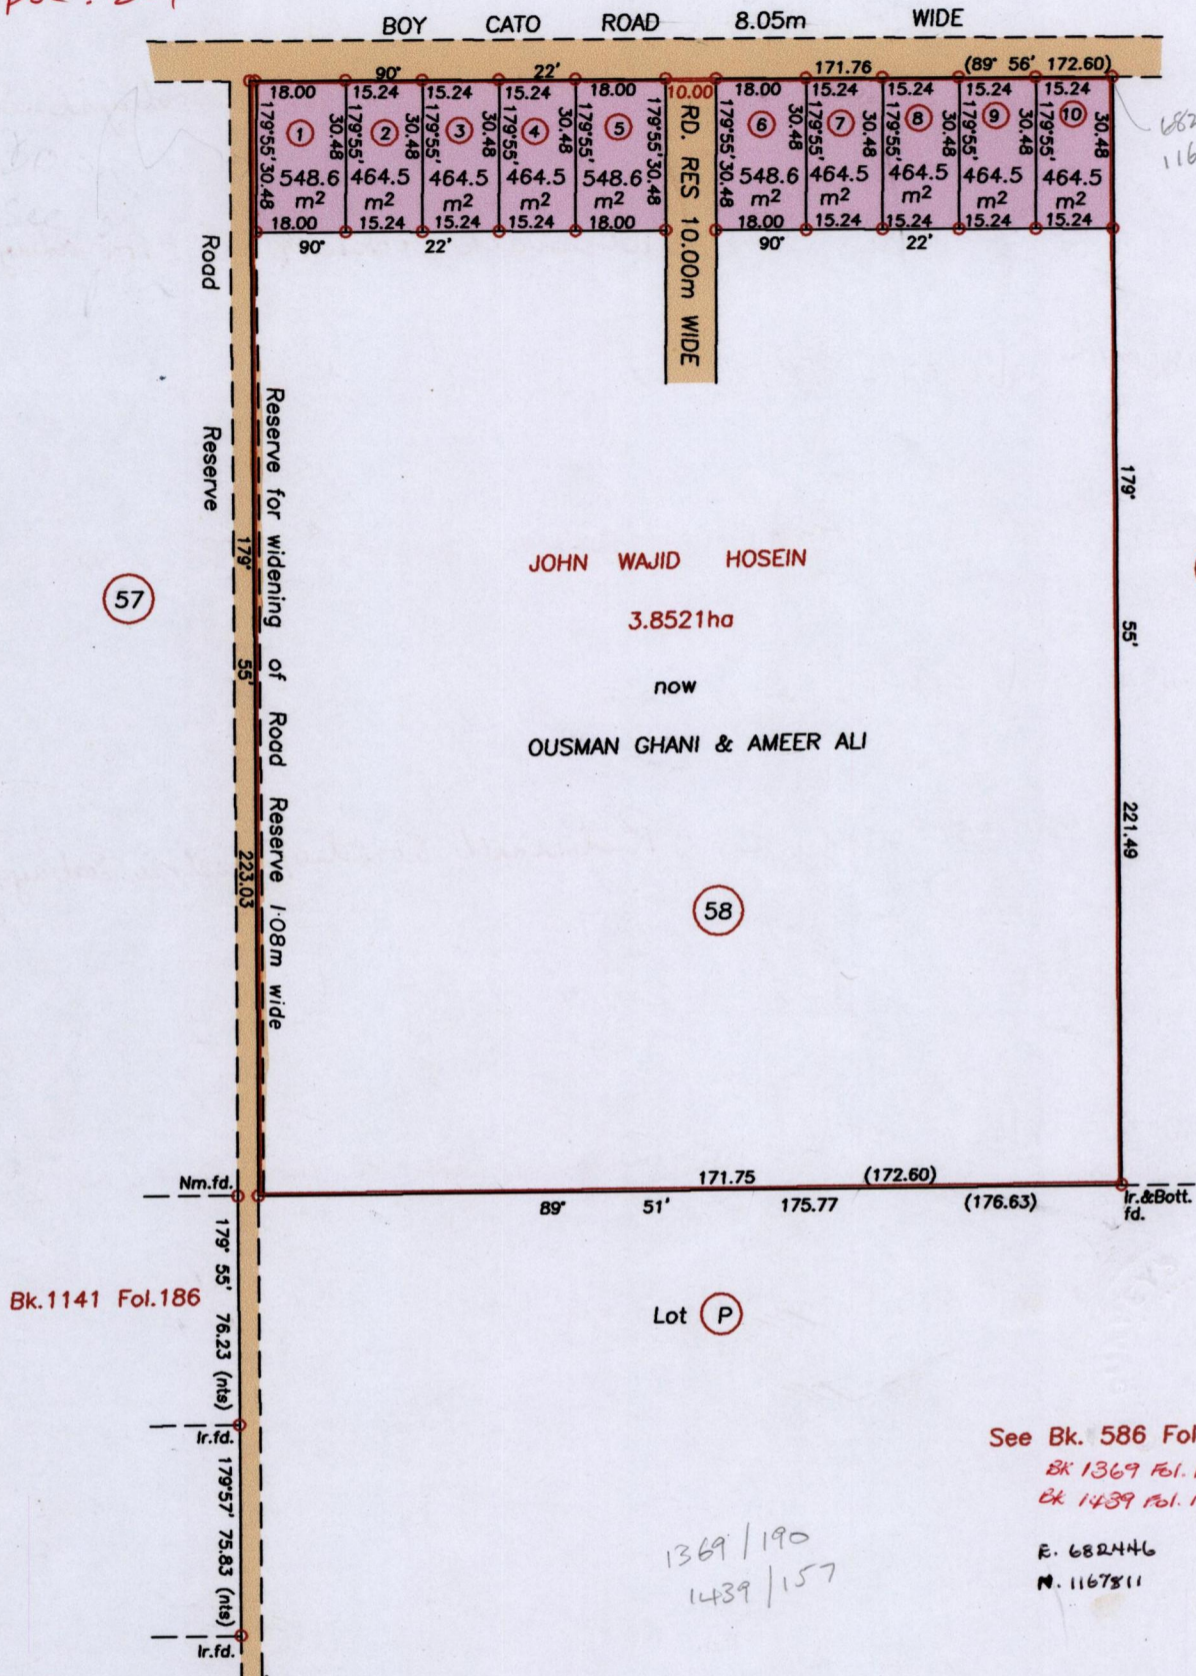

Approved: *[Signature]*
 Director of Surveys

• Denotes Iron put unless otherwise stated

Bearings are Cassini Grid based on Solar Observations

Plan of 10 Parcels of land coloured pink in the Ward of Cunupia

Containing together four thousand eight hundred and ninety seven point three square metres

Surveyed by me, with due authority in August 2006

In accordance with regulation 25 (1) of the Land Surveyors' Regulations 1998,

I certify that this plan is correct.

Checked by: *[Signature]*
 Entered on:

[Signature] Registrar

Trinidad and Tobago Land Surveyor... 11th October, 2006

SCALE 1/ 1500
 Distances are in metres



1. VOL. 4945 FOL. 235 Rudranath Sookdeo & Savitri Sookbayal Sookdeo.
2. VOL. 4945 FOL. 245 Rudranath Sookdeo & Savitri Sookbayal Sookdeo.
3. VOL. 4945 FOL. 265 Rudranath Sookdeo & Savitri Sookbayal Sookdeo.
4. Vol. 5013 Fol. 537 TATERANI SOOKOO - SEECHARAN
5. VOL. 5185 FOL. 525 TATERANI SOOKOO - SEECHARAN
6. Vol. 4948 Fol. 289 PRIYA D. AND ANAND S. GAJADHAR.
7. VOL. 4945 FOL. 255 Rudranath Sookdeo & Savitri Sookbayal Sookdeo.
8. VOL. 5185 FOL. 535 ADRIAN LOW
9. Vol. 5013 Fol. 527 JOEL RENWICK & DENA RENWICK
10. - Vol 5523 fol 307 Lanna Holding Ltd



1281/172
1386/124