

1287

175

Process 804 65698

R.P.O Vol. 223 Fol. 239


C.T. Vol. 3658 Fol. 165

Vol. 4936 Fol. 269

Cadastral Sheet G.13.H. 63F
2/c

Ward of Naparima

County of Victoria

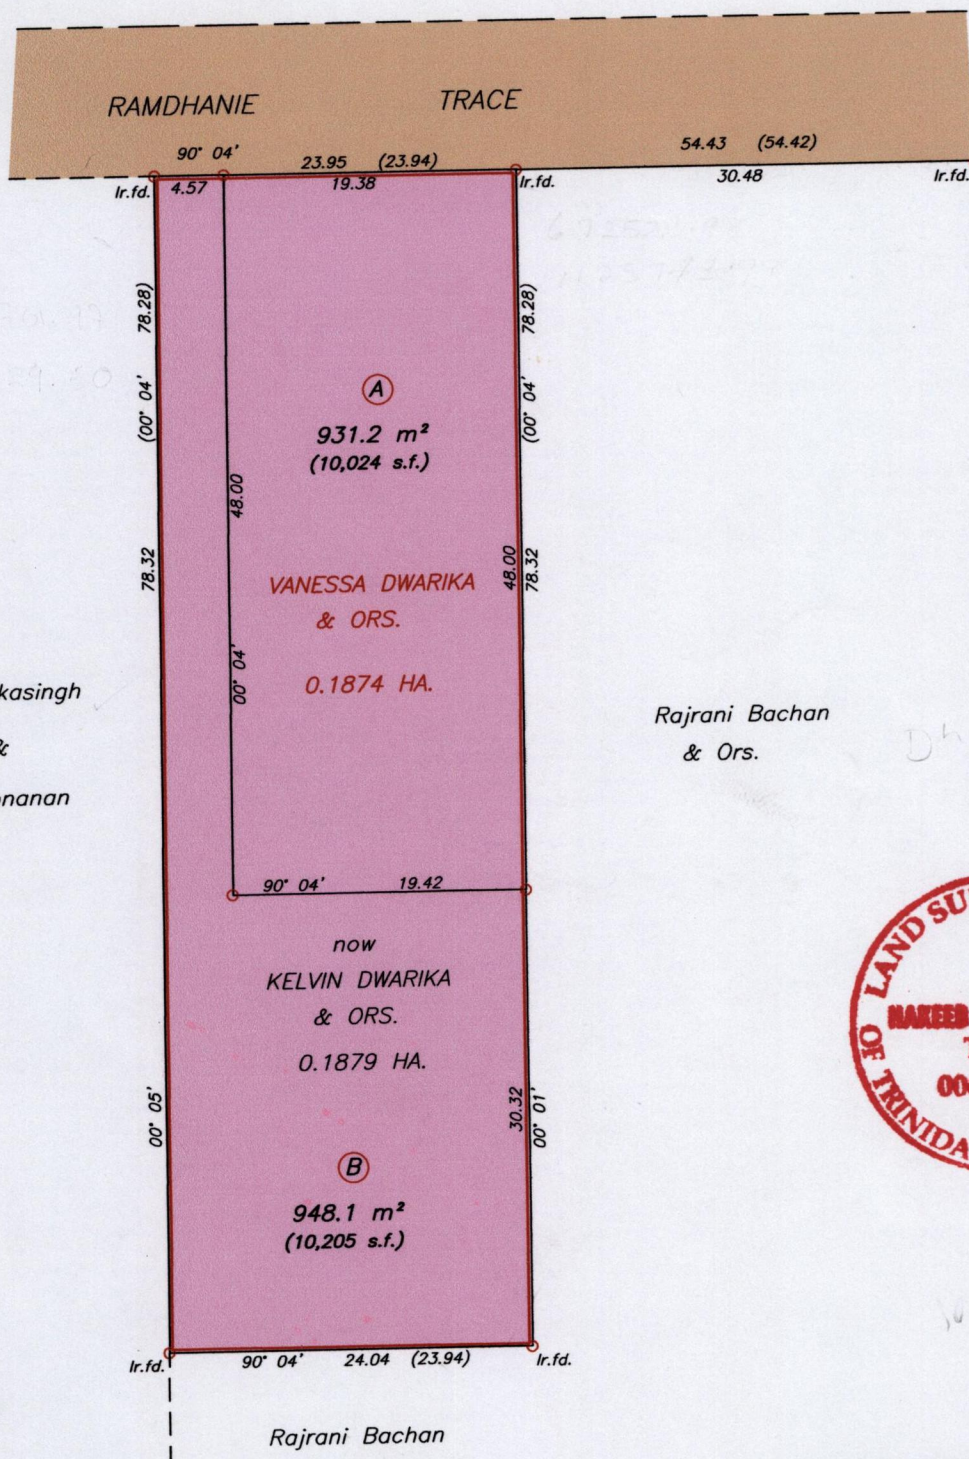

Chandikasingh & Jadoonanan

Rajrani Bachan & Ors.

672521
1125743
119584

Ref. Bk. 1219:83 Orig
See Bk 963:204

Approved.....
Director of Surveys
2007-8-20

SCALE 1/500
Distances are in metres

o Denotes Iron Put unless otherwise stated
Bearings are Cassini Grid based on Solar Observations

Plan of 2 Parcels of land coloured pink in the Ward of Naparima
Containing altogether one thousand eight hundred and seventy nine point three square metres
Surveyed by me, with due authority, in October 2006 for Kelvin Dwarika and Others
In accordance with Regulation 25 (1) of the Land Surveyors' Regulations 1998,
I certify that this plan is correct.

Checked By.....
26/6/07

.....
Trinidad & Tobago Land Surveyor.....

Entered On.....
2007

.....
Trinidad & Tobago Land Surveyor..... 2007

Original Survey BK. 1219 fol. 83

Lot A Vol. 4936 Fol. 275 Donna Lee & Adesh Ramnarace

Lot B Vol. 4978 Fol. 453 COLLEEN - AMELLA & KELVIN DWARIKA & RAJRANI BACHAN.

