

Vol. A947 Fol. 331

Cadastral Sheet 63E, G.13.E  
2/d

Ward of Siparia

County of St. Patrick


Bk 1200 Fol 88

1287

179



Distances are in Metres  
SCALE 1 : 1250

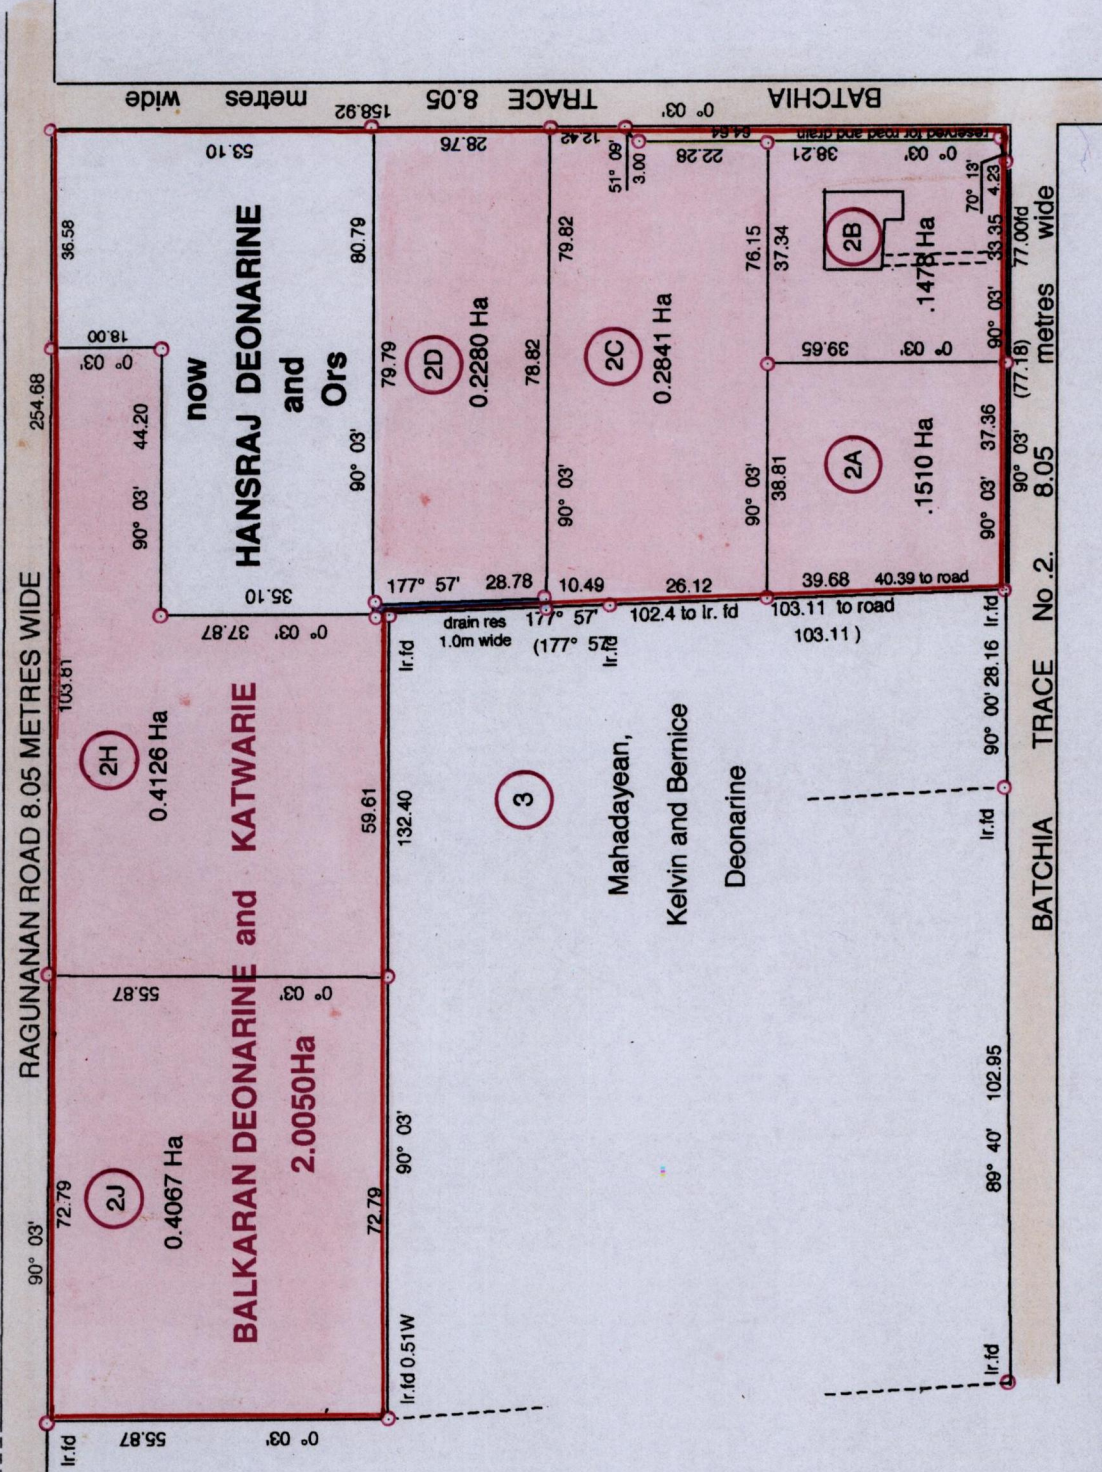

R.P.O. Vol. 97 Fol. 153  
C.T. Vol. 3500 Fol. 337  
U.P.R.N. No. 1A

Balkaran Deonarine  
and  
Katwarie

Process No. 65728

Mahadayean,  
Kelvin and Bernice  
Deonarine

Approved .....  
Director of Surveys  
2007.7.10

Denotes Iron Put unless otherwise stated  
Bearings are Cassini Grid based on Solar Obs.

PLAN of 6 Parcels of land coloured pink in the Ward of Siparia  
Containing together one point six two eight two hectares

Surveyed by me, with due authority, in August 2005

In accordance with Regulation 25(1) of the Land Surveyors' Regulations 1998, I certify that this plan is correct.

Entered by .....  
27-05-13

Checked by .....  
12/04/2007

Trinidad and Tobago Land Surveyor

Original Survey BK. 1200 fol. 88

2 I.

2 H.

2 D.

2 C.

2 A.

2 B. Vol. 4947 Fol. 337 Rustan Deanarine

