

Process ID# 65811


1287

190

R.P.O. Vol. 4
C.T. Vol. 3406
Vol. 4945

Fol. 367
Fol. 389
fol. 483

Cadastral Sheet D.3.0. ^{34A}/_{2/d}
Ward of Chaguanas
County of Caroni
Bk. 984 Fol. 18

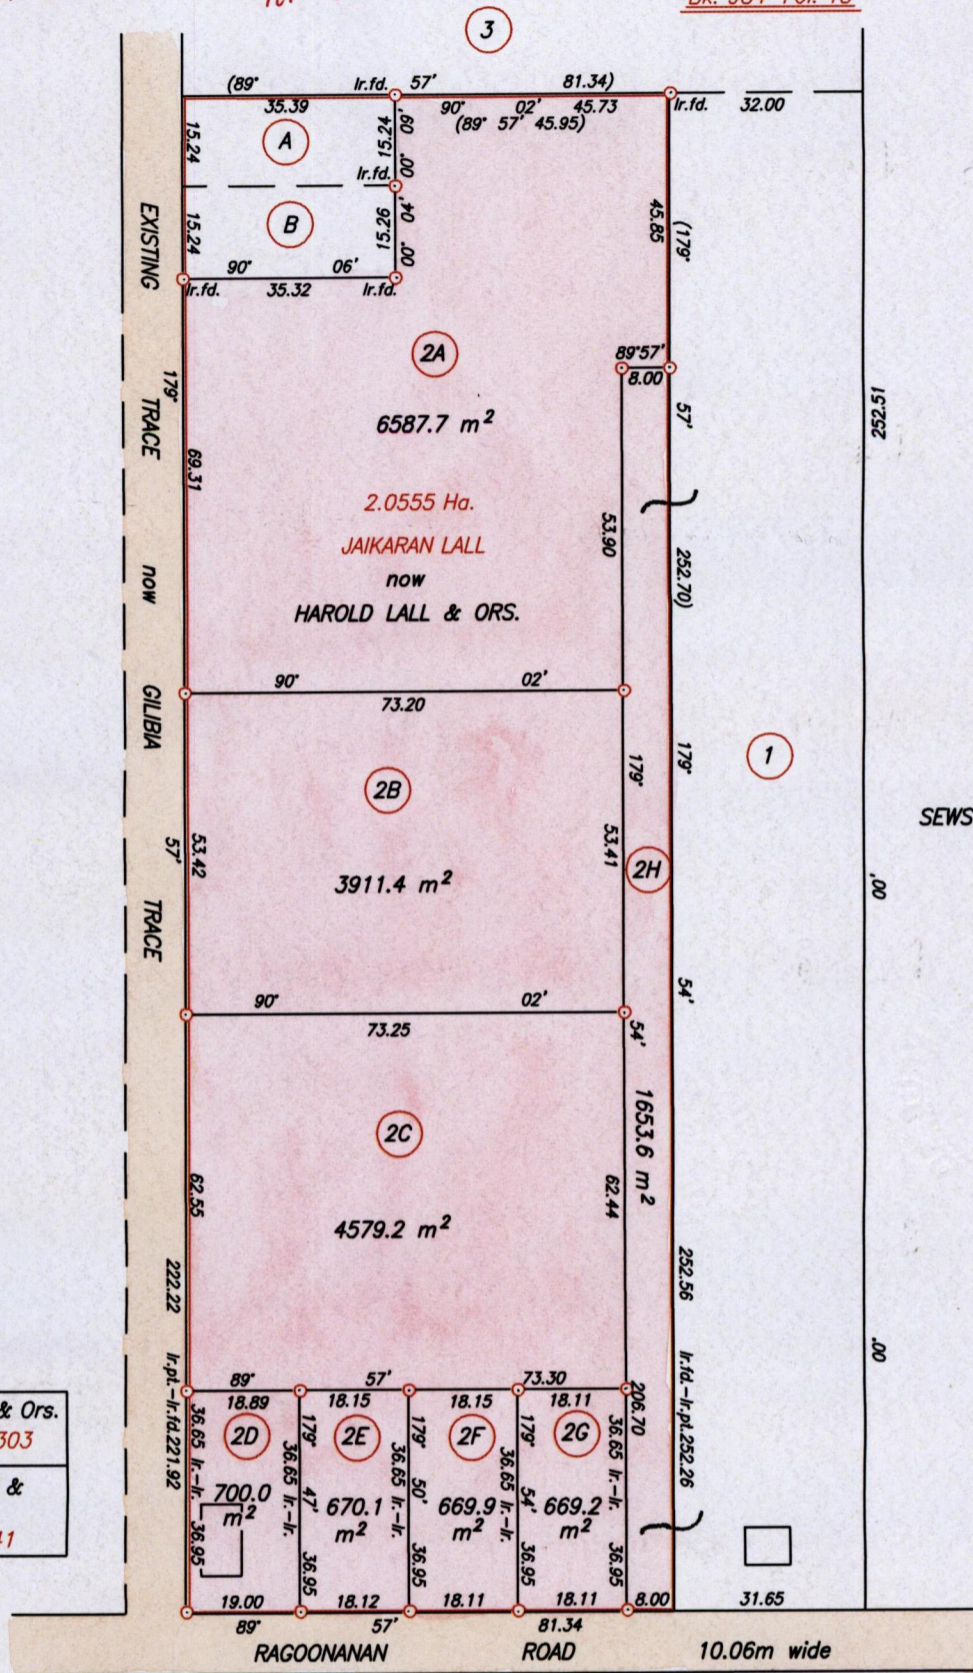

Lot A	Juanita Ramsumair & Ors. C.T. Vol. 3703 Fol. 303
Lot B	Balliram Rampersad & Sahanie Rampersad C.T. Vol. 3516 Fol. 41

Note:
Plot 2H to be amalgamated to Plot 1


Approved

[Signature]
Director of Surveys
2007.01.19

○ Denotes Iron put except otherwise stated
Bearings are Cassini Grid based on Solar Observations

Plan of 8 Parcels of land coloured pink in the Ward of Chaguanas
Containing together one point nine four four two hectares
Surveyed by me, with due authority, on October 21st. & November 10th. 2004
In accordance with Regulation 25 (1) of the Land Surveyors' Regulations 1998,
I certify that this plan is correct.

SCALE 1/1250
Distances are in metres

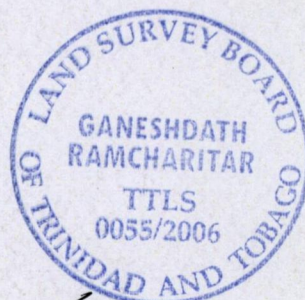

Entered on *maps*

[Signature]

Checked by *[Signature]* Trinidad & Tobago Land Surveyor *30/11* 2006

2A Vol. 4945 Pol. 491 HAROLD LALL.

2B Vol. 4945 Pol. 493 Tarawatee Ramkhalansingh

2C Vol. 4945 Pol. 495 Ramdayal Lall

2d Vol. 4945 Pol. 497 Ramdayal Lall

2E Vol. 4945 Pol. 499 Ramdayal Lall

2F Vol. 4945 Pol. 501 Ramdayal Lall.

2G Vol. 4945 Pol. 503 RAMDAYAL LALL.

2H Vol. 4945 Pol. 505 Harold & Ramdayal Lall & Tarawatee Ramkhalansingh

