

Process #65853

R.P.O. Vol. 433 Fol. 115

C.T. Vol. 1901 Fol. 497

U.P.R.N. No.:

Vol. 4963 Fol. 81

Ward of Moruga

County of Victoria

Cadastral Sheet G.14.G. 64D
2/c


Reference: Bk.386 Fol.186

Bk.1012 Fol.152

S.O. Bk.1242 Fol.92

Plan A.N. 181 / 22

G.N. Cassini

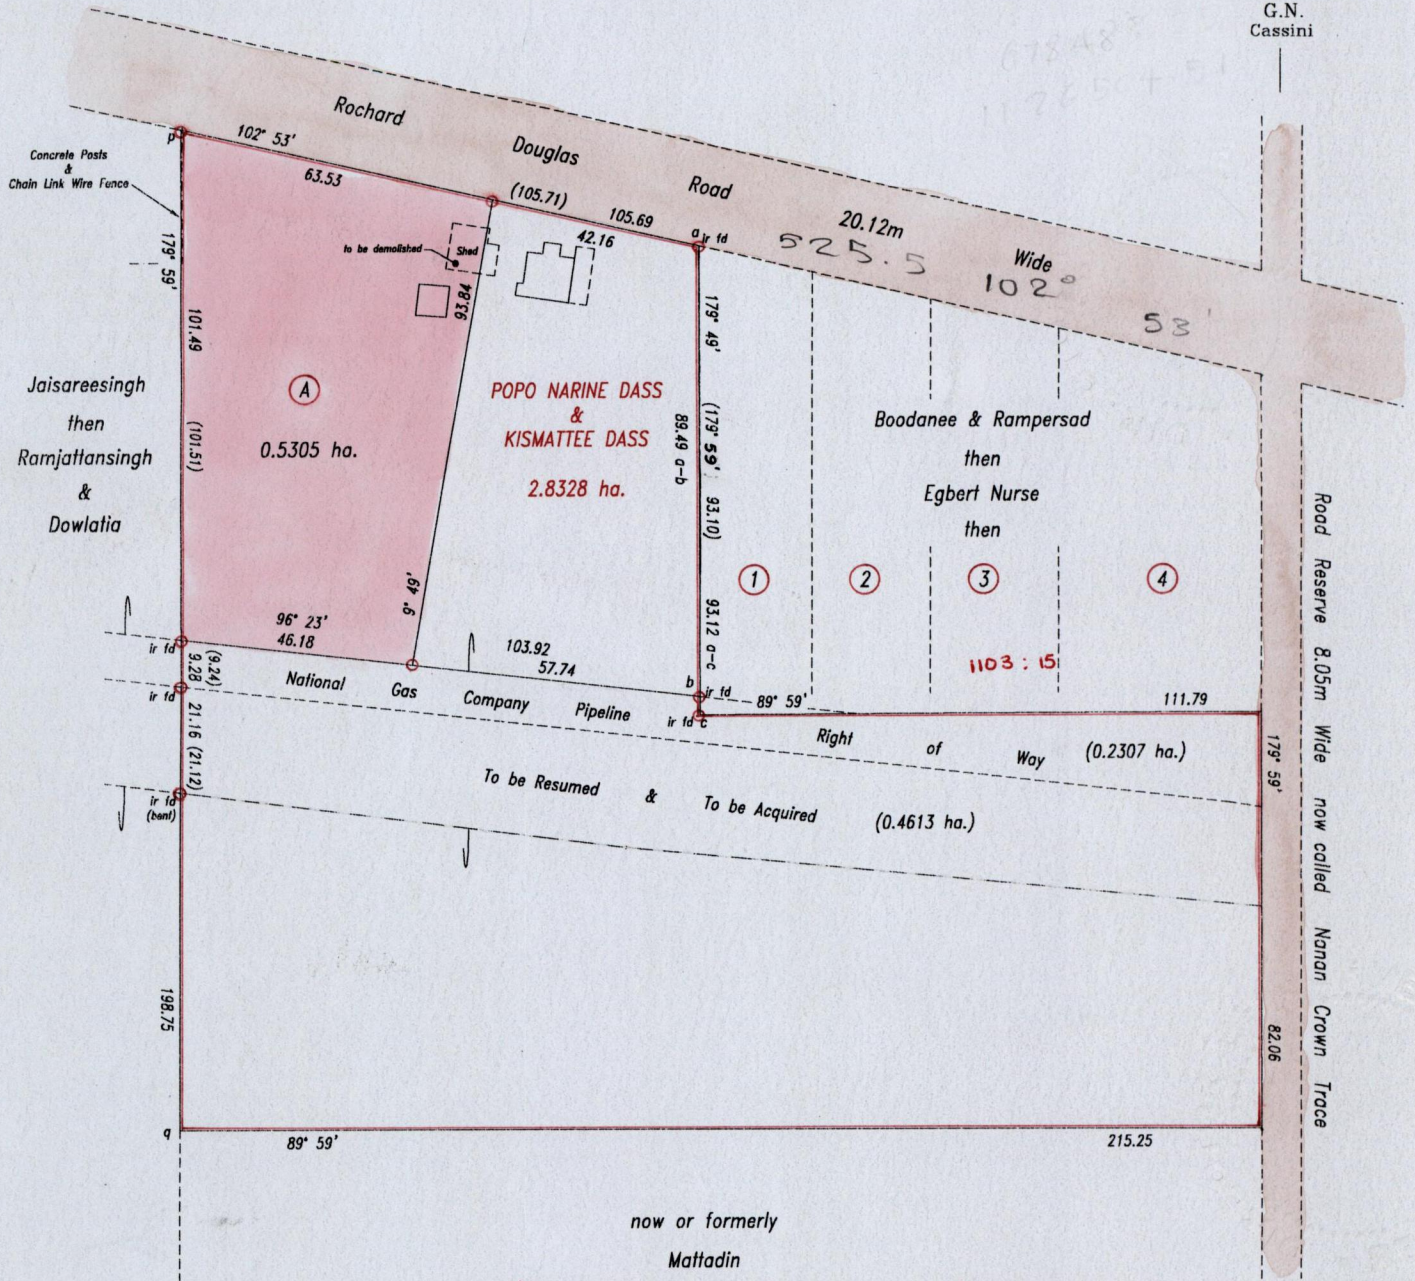

Marine, Seagobin & Geeta Dass.

Approved

[Signature]
Director of Surveys 2006.3.24

SCALE 1: 1500

Distances are in metres

Bearings are Cassini Grid based on Solar Observations

○ Denotes iron put except otherwise stated

PLAN of a parcel of land coloured pink in the Ward of Moruga

Containing zero point five three zero five hectare

Surveyed by me, with due authority, in February 2004

In accordance with Regulation 25(1) of the Land Surveyors' Regulations 1998, I certify that this plan is correct.

Checked by

Entered

[Signature] 20/3/06
[Signature]
12-06-13

[Signature]
Trinidad & Tobago Land Surveyor 31/5/2005

