

1287

2018

R.P.O. Vol. 151 Fol. 349

C.T. Vol. 1614 Fol. 279


Vol. 4960 fol. 23

Ward of Chaguanas

County of Caroni

Cadastral Sheet (D.7.K) 33.F.  
1/d

Process ID#65874

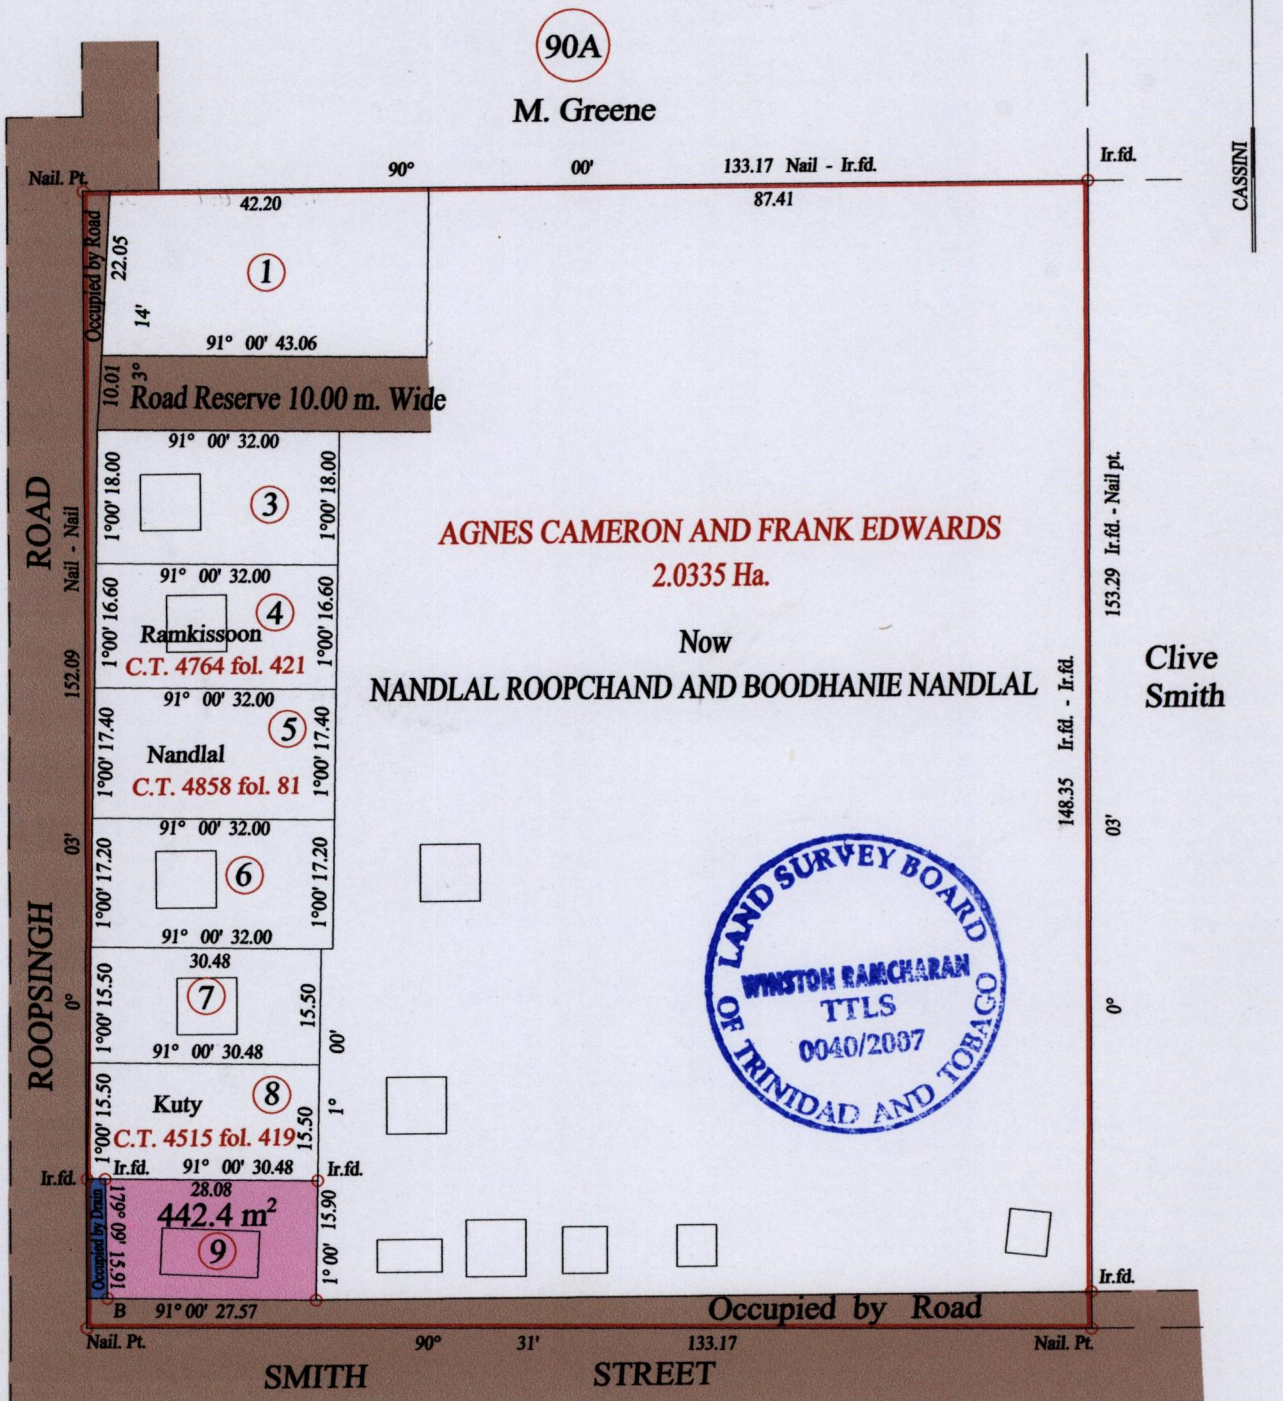

DEONARNE & YVONNE JULAL

Deonarne & Yvonne Julal

Orig. Bk. 230 fol. 106

Vide Bk. 1198 fol. 210

Approved *[Signature]*  
Director of Surveys  
2007-7-24

○ Denotes Iron put except stated otherwise.

SCALE : 1:1000

Note: Bearings are cassini grid based on solar observations Distances are in metres

PLAN of a Parcel of land coloured pink in the Ward of Chaguanas

Containing four hundred and forty two point four square metres

Surveyed by me, with due authority, in January 2007

In accordance with Regulation 25 (1) of the Land Surveyors' Regulations 1998,  
I certify that this plan is correct.

Checked by *[Signature]* *[Signature]*

Entered on *[Signature]* Trinidad & Tobago Land Surveyor. 11<sup>th</sup> May 2007