


Vol. 4958
 R.P.O Vol. 168
 C.T. Vol. 1767
 U.P.R.N. No.

Process DR#65877

Ward of Siparia
 County of St. Patrick
 Cadastral Sheet G.17.E. 73.A. 1/d

REMAINING PORTION

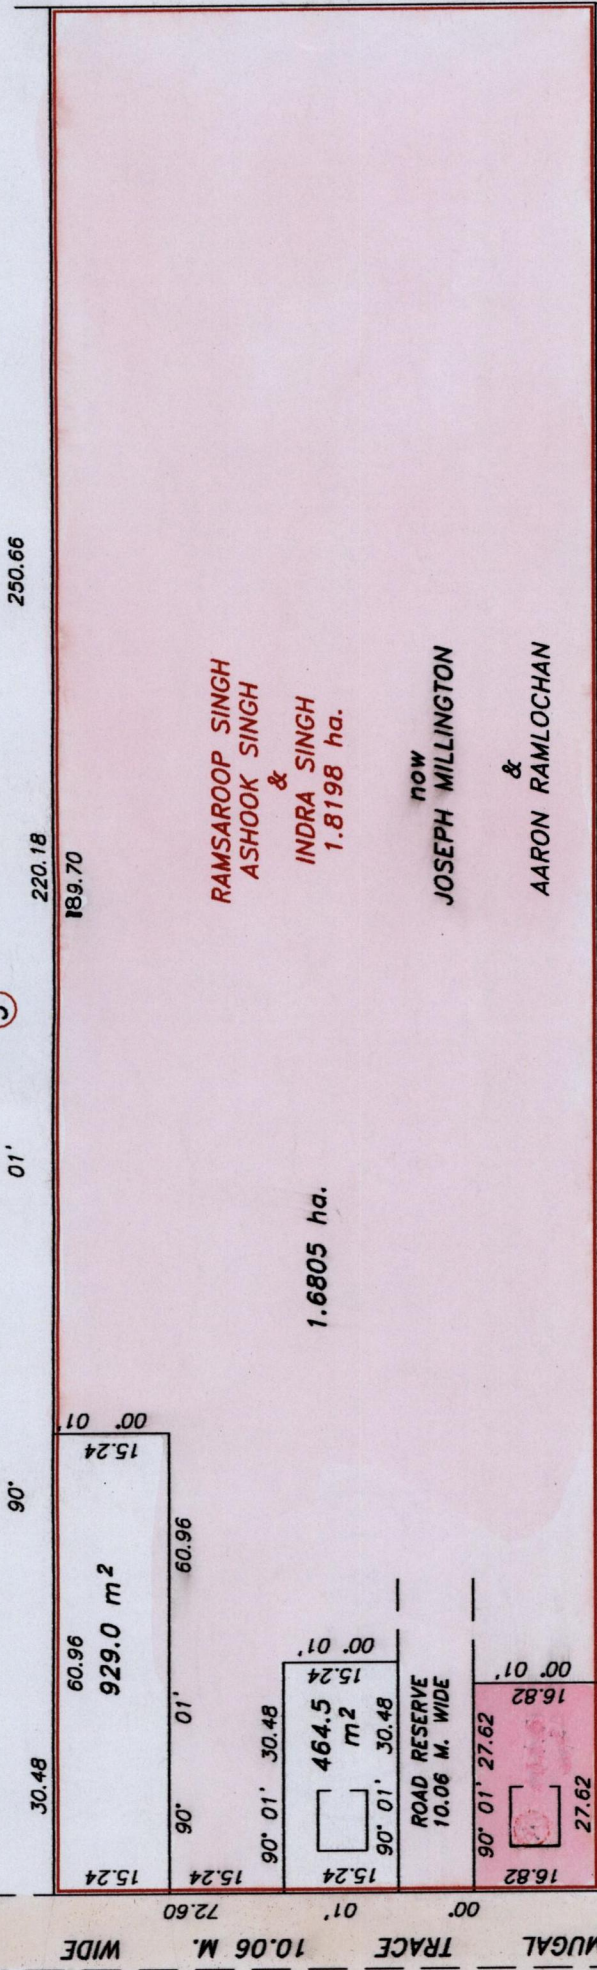

James Harold Singh
 (CASSINI)

12837

AREA	NAME	C.T. Vol.	Fol
464.5m ²	AARON DICKSON	3532	261
929.0m ²	JOSEPH MILLINGTON	4422	143

Phillip, Penika Elizabeth
 Matthew Marks Ganga



Bk 1275:138
 Bk.997 Fol.191
 Bk. 1200 Fol.195
 SCALE 1/1000

Distances are in metres
 one point eight one nine eight hectares originally,
 one point eight zero five hectares being the remainder
 after
 previous transfers of other portions of land.

RAMSAROOOP SINGH, ASHOOOP SINGH & INDRA SINGH
 shewing a portion

In accordance with Regulation 25 (1) of the Land Surveyors' Regulations 1998,
 I certify that this plan is correct.

Checked by *[Signature]*

Entered *[Signature]*

Trinidad & Tobago Land Surveyor..... 23-02-2008

22-05-13

2009

PHILLIP, PENIKA
 ELIZABETH, MATTHEW
 MARK &
 WESHECK GANGA

Approved *[Signature]*
 Director of Surveys
 2007.8.6

5

3