

Vol. 5044 fol. 529

R.P.O. Vol.

Fol.

Cadastral Sheet A.20.H. 13E  
4/a

C.T. Vol. 2592


Fol. 73

Ward of St. Anns

County of St. George

Vide : Bk.1074 Fol.116

Process ID#65885

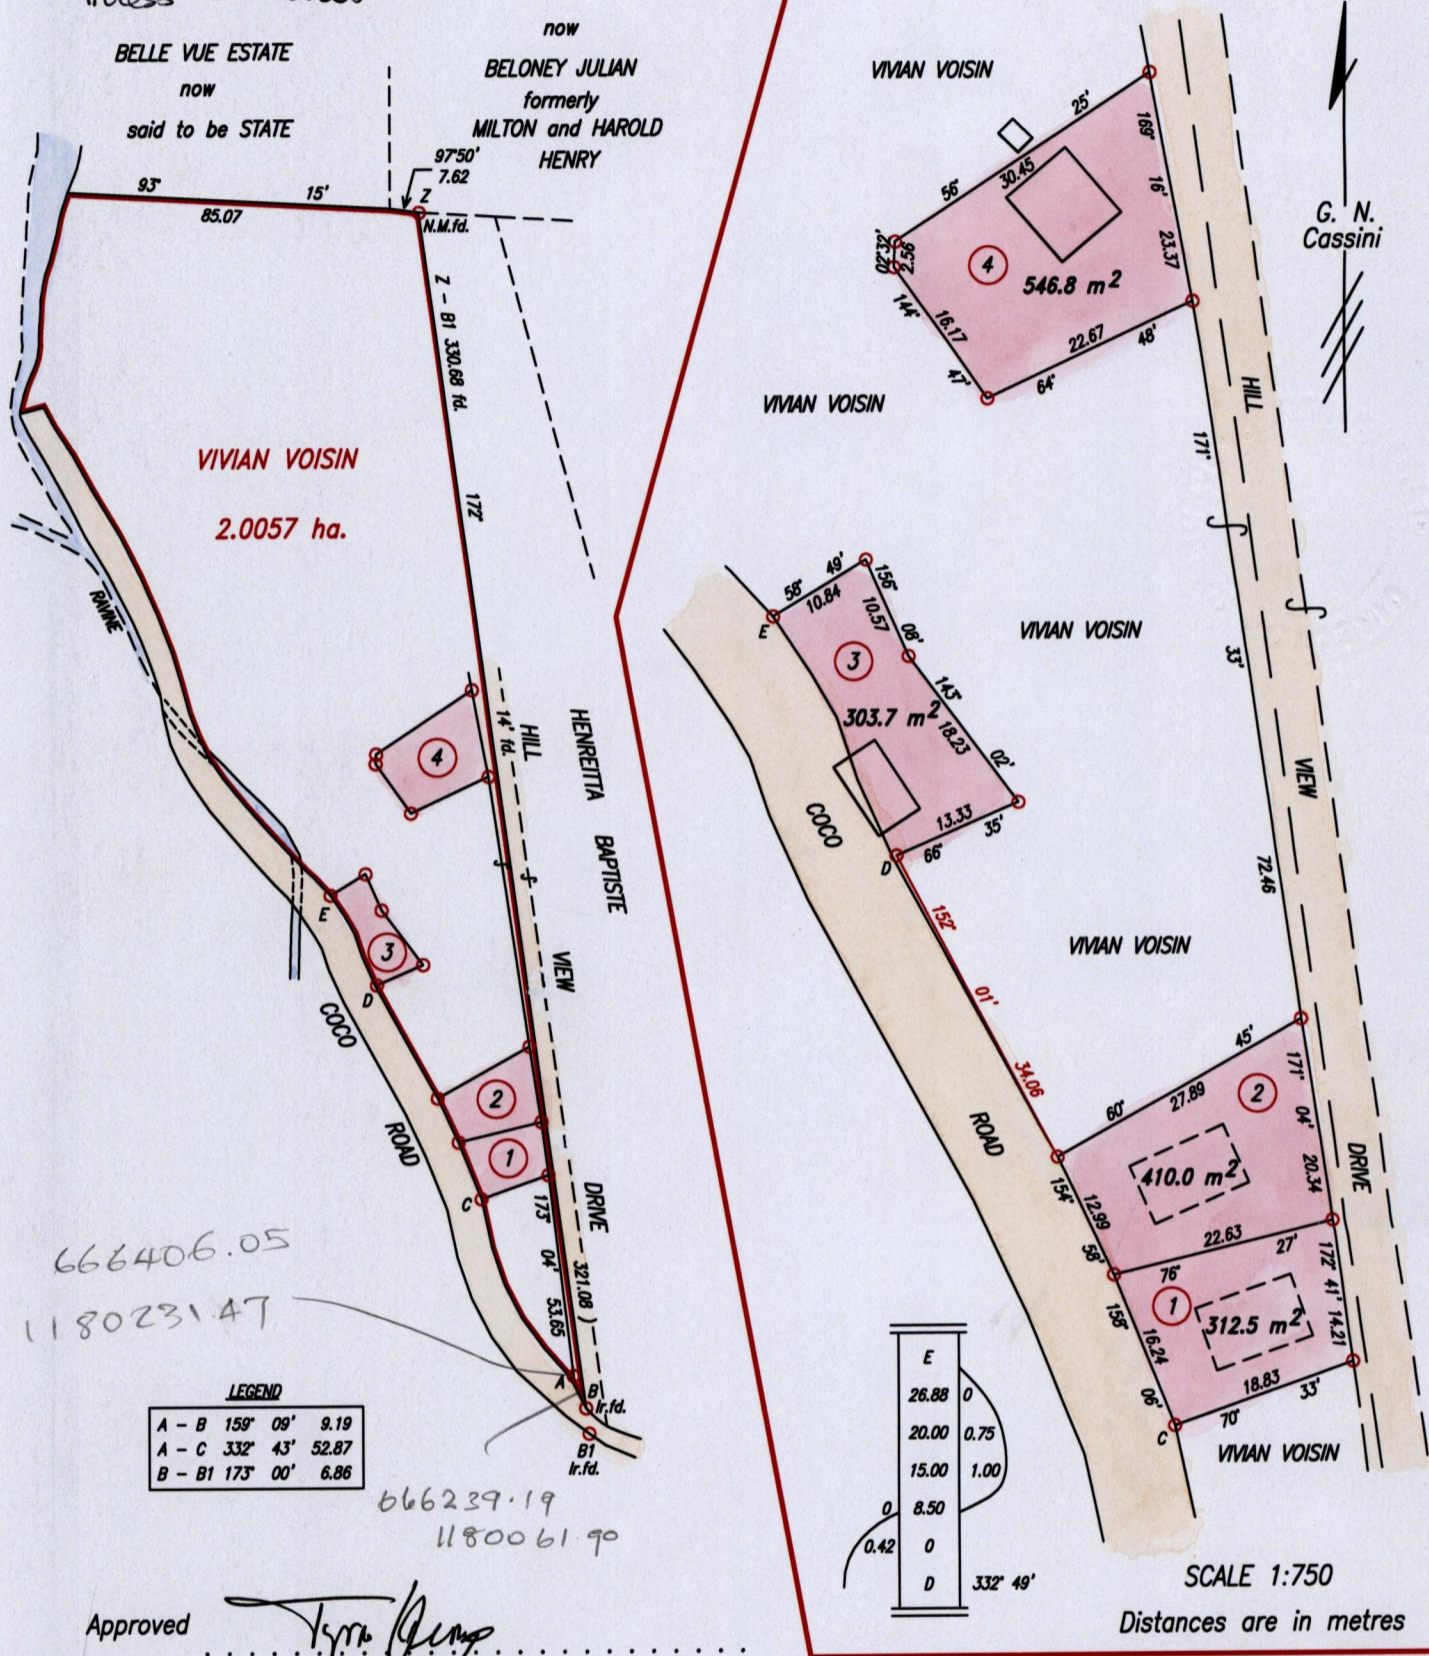


LEGEND

A - B	159° 09'	9.19
A - C	332° 43'	52.87
B - B1	173° 00'	6.86

E	26.88	0
	20.00	0.75
	15.00	1.00
	0	8.50
	0	0
D	0.42	0
		332° 49'

SCALE 1:750  
Distances are in metres

SCALE 1:2000  
Distances are in metres

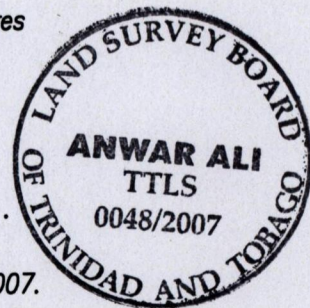

Approved *[Signature]*  
Director of Surveys  
2007-627

○ Denotes Iron put except where otherwise stated  
 Bearings are based on Solar Observations  
 PLAN of 4 Parcels of land coloured pink in the Ward of St. Anns  
 Containing together one thousand five hundred and seventy three point zero square metres  
 Surveyed by me, with due authority, in November 1986  
 In accordance with Regulation 25 (1) of the Land Surveyors' Regulations 1998,  
 I certify that this plan is correct.

Checked by *[Signature]* 26/6/07  
 Entered *[Signature]* K.A.L. 5-7-2013  
 Trinidad & Tobago Land Surveyor. 4th April 2007.  
 PATH = ADA002 D:\DRAWINGS\VIIVAN VOISIN.DWG.

1 - Vol. 5044 fol. 529

2 -

3 - Vol. 5254 fol. 513

4 -

