


Process ID#65752

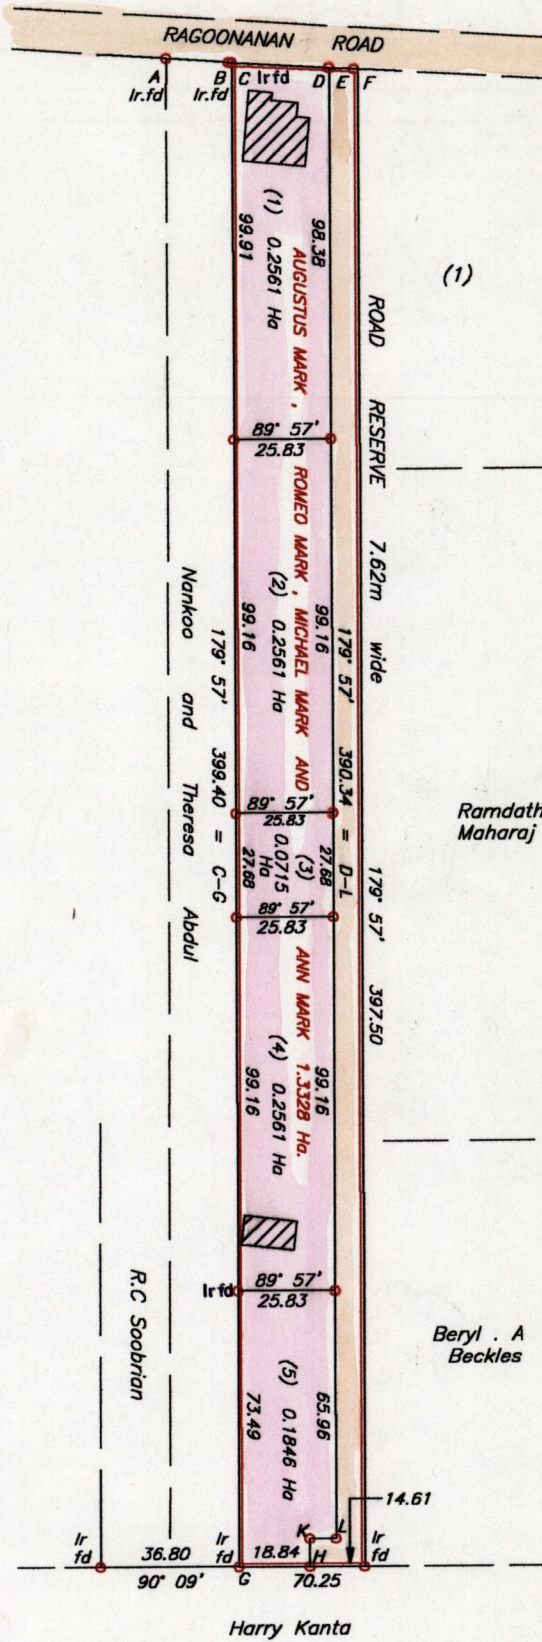

SCHEDULE OF AREAS

(1)	Augustus Mark	0.2561 ha
(2)	Ann Mark	0.2561 ha
(3)	Romeo Mark	0.0715 ha
(4)	Michael Mark	0.2561 ha
(5)	Romeo Mark	0.1846 ha

A-B	93° 57'	16.60
B-C	98° 19'	0.97
C-D	93° 21'	25.88
D-E	93° 21'	6.63
E-F	93° 21'	1.00
C-F	93° 21'	33.51
H-K	359° 57'	7.60
K-L	89° 57'	6.99

B. 677971.68 E
1164517.81 N
WGS 84.

Approved
 Director of Surveys
 2002-07-03

○ Denotes Iron put unless otherwise stated .
 Bearings are cassini grid based on solar observations .
 To obtain compass bearing add 2 minutes .

SCALE 1:2000 .
 Distances are in METRES .


PLAN of 5 Parcels of land coloured pink in the Borough of Chaguanas .
 Containing together one point zero two four four hectares .
 Surveyed by me, with due authority, in October 2000 .
 In accordance with Rule 25 (1) of the Land Surveyors Regulations 1998 .
 I certify that this plan is correct .

Checked by... 21/02-01-20

Entered on... 34A/104
CMIS 14-01-2013

.....
 Trinidad and Tobago Land Surveyor..... November 19, 2000 .

No.	C.T. VOLUME	NAME
1	Vol. 4516 fol. 415	Augustus Mark
2	Vol. 4516 fol. 417	Ann Mark
3	Vol. 4516 fol. 419	Romeo Mark
4	Vol. 4516 fol. 423	Michael Mark
5	Vol. 4516 fol. 421	Romeo Mark

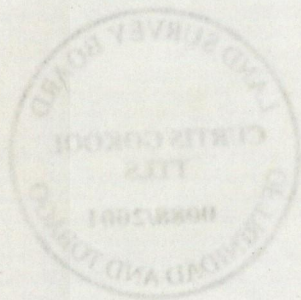

15 AUG 2001
Lands and
Surveys
Division

1271/12