


Process ID# 05778


Cassini

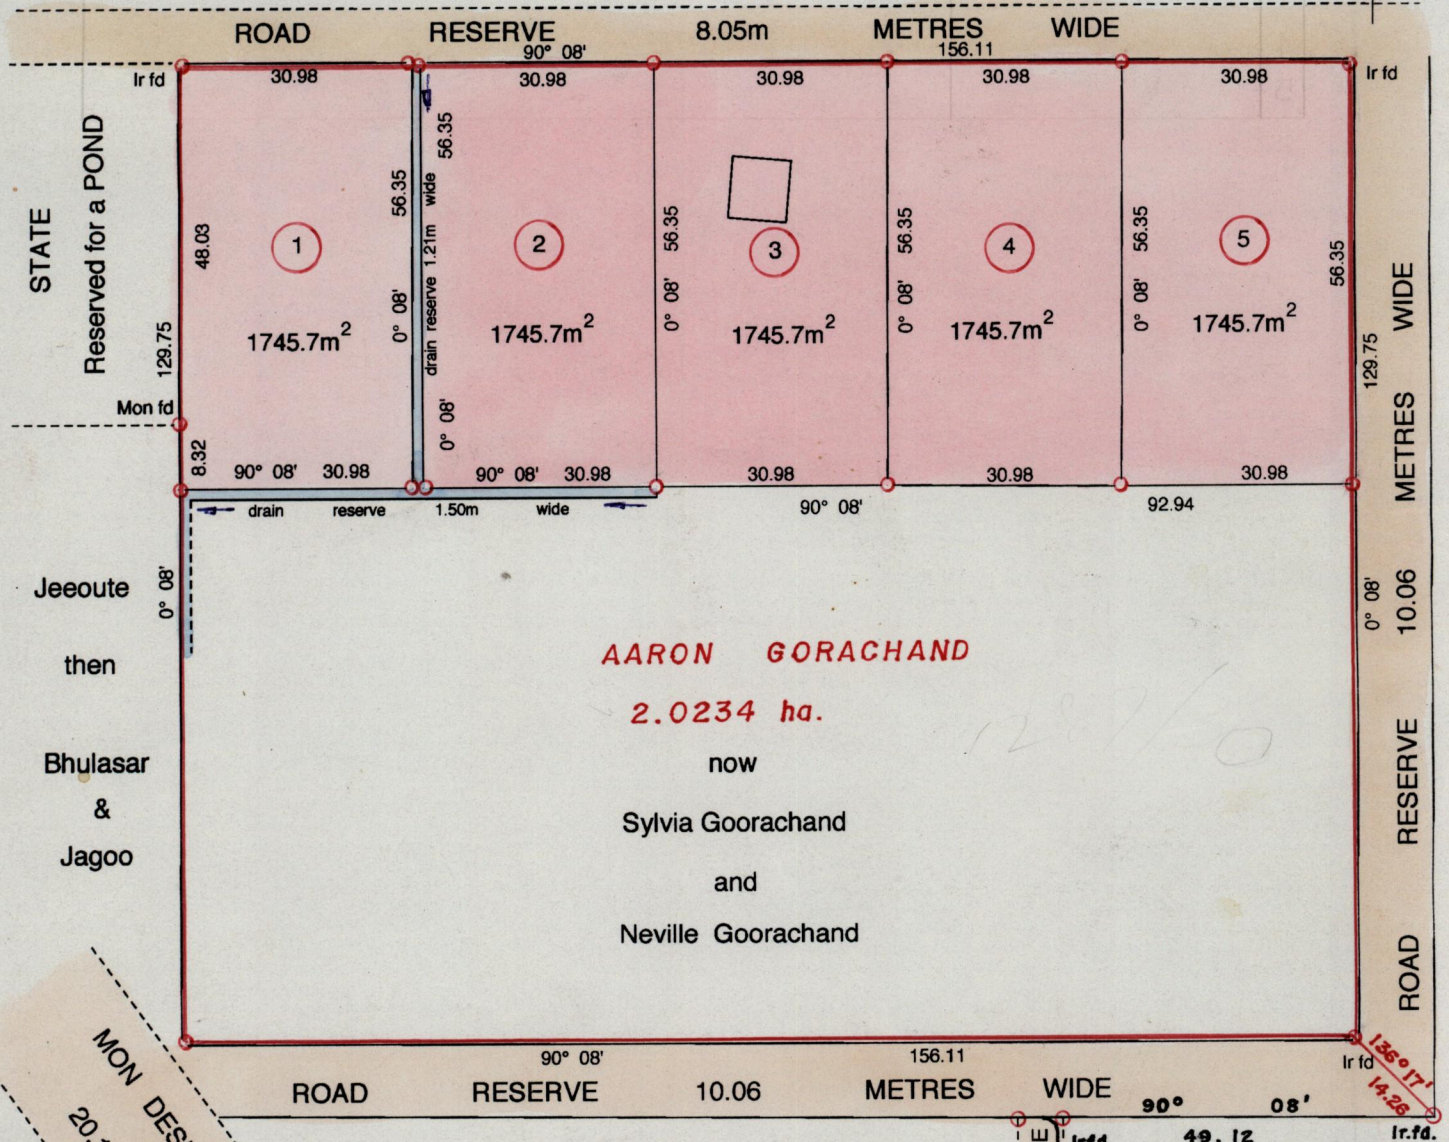

**AARON GORACHAND**  
 2.0234 ha.  
 now  
 Sylvia Goorachand  
 and  
 Neville Goorachand

Jeeoute  
 then  
 Bhulasar  
 &  
 Jagoo

MON DESIR DELHI ROAD  
 20.12m  
 WIDE

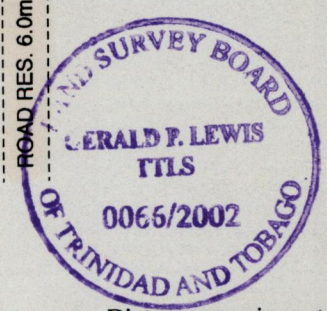

Approved *[Signature]*  
 29 Director of Surveys 2003.5.14

Distances are in metres

○ Denotes Iron Put unless otherwise stated  
 Bearings are Cassini Grid based on Solar Obs.

SCALE 1 : 1000

PLAN of 5 parcels of land coloured pink in the Ward of Siparia  
 Containing together eight thousand seven hundred and twenty eight point five square metres  
 Surveyed by me, with due authority, in July 1997  
 In accordance with Regulation 25(1) of the Land Surveyors' Regulations 1998, I certify that this plan is correct.

Checked by *[Signature]* 03.05.09

*[Signature]*

Entered on *[Signature]*

Trinidad & Tobago Land Surveyor *[Signature]* 28/07/2002