

R.P.O Vol. 64

Fol. 9

1287

C.T. Vol. 2077
Vol. 4482 fol. 11

Fol. 165

General Plan Vol. 2077 fol. 153


Process Ldt#65834

Cadastral Sheet 23F (D.Z.D)
4/b

Ward of Cunupia
County of Caroni

G N

(CLASSIFIED)

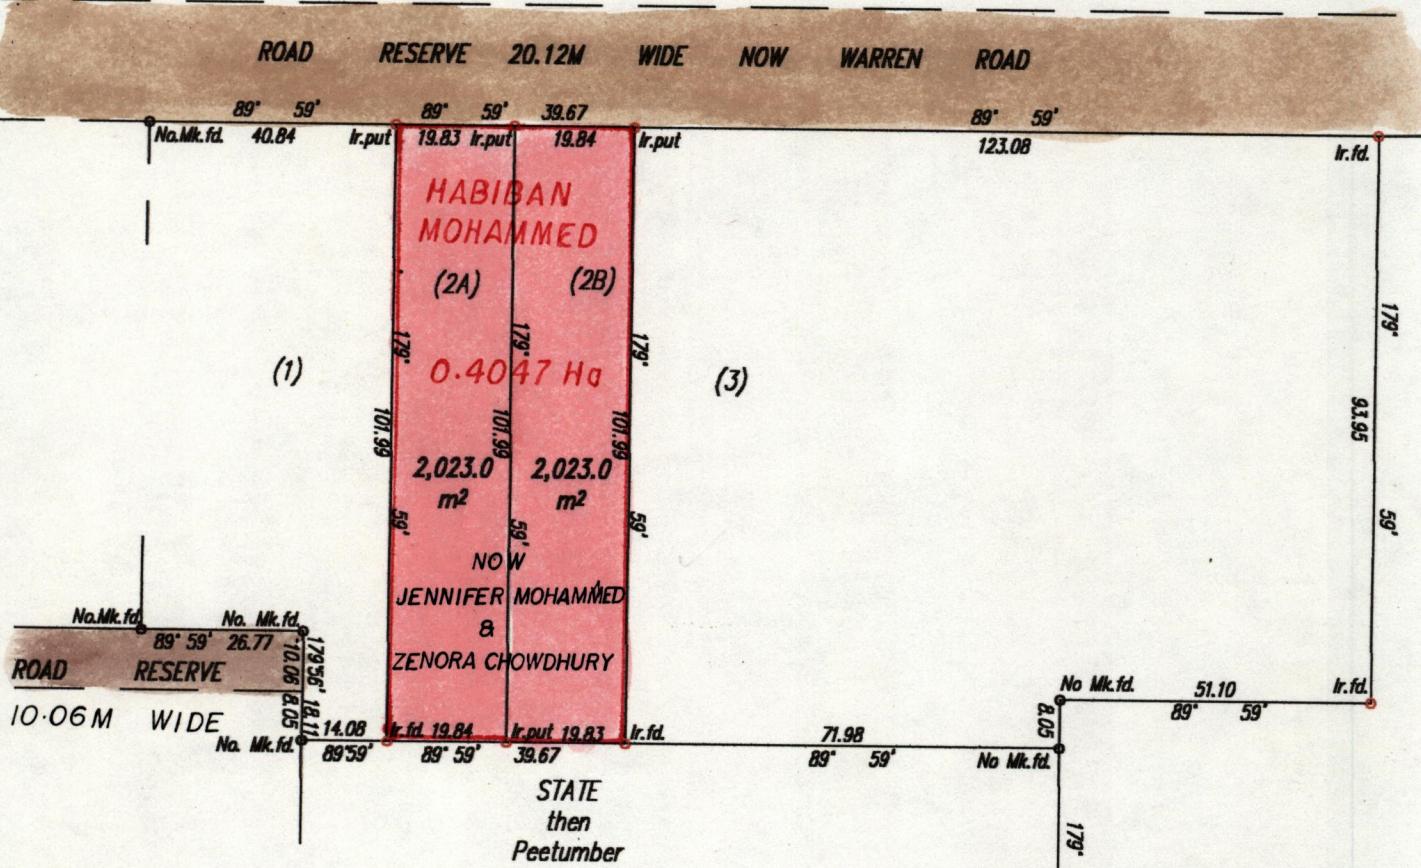

Vide:
Bk. 1002 fol. 173
Bk. 1010 fol. 29
Bk. 721 fol. 105
SCALE 1/1250

Approved.....
Director of Surveys 10/12/02

Bearings are Cassini Grid based on solar observations. Distances are in metres
PLAN of 2 Parcels of land coloured pink in the Ward of Cunupia
Containing together four thousand and forty six square meters
Surveyed by me, with due authority, in January, 2002
In accordance with regulation 25 (1) of the Land Surveyors' Regulations 1998,
I certify that this plan is correct.

Checked by Melvin Roebur

Entered on 23rd Mar 2002

Trinidad & Tobago Land Surveyor

25th March, 2002

OMIS 30-024-2013

5851

No.	C.T. Volume	Name
2A	Vol. 4482 fol. 17	Zenora Chowdhury
2B	Vol. 4482 fol. 19	Jennifer Mohammed

27 MAR 2002
Lands and
Surveys
Division

1271 | 196