


REMAINING PORTION

R.P.O. Vol. 7 Fol. 369
C.T. Vol 2865 Fol. 171
V.R. 4519 Lh. 317
Process ~~122~~ 65836

Ward of Montserrat
County of Caroni 34D
Cadastral Sheet D13A, 3/c
Vide Bks. 253:201 & 1101:124
1267:236

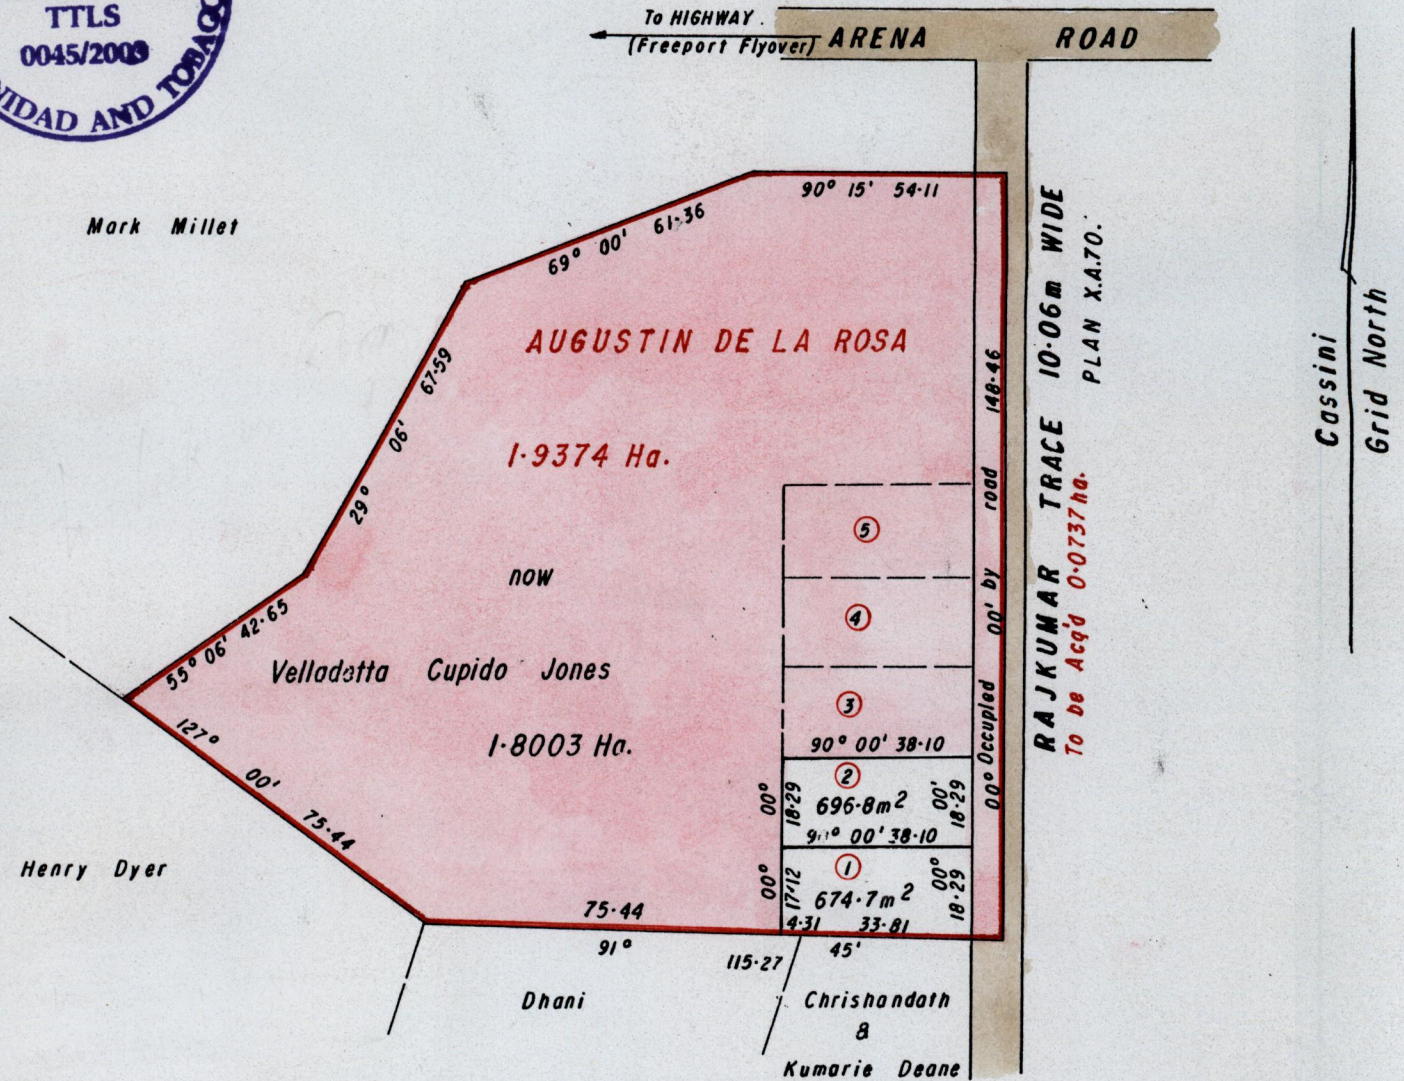

Approved *[Signature]*
Director of Surveys
2003-8-5
Velladatta Cupido Jones

Lot 1	Raymond Roopial C.T. Vol. 4447 fol. 431
Lot 2	Janco Dhanoo C.T. Vol. 4372 fol. 295

SCALE 1/1500

Note: To obtain compass bearings add/subtract minutes. Distances are in metres

This is a true copy of a diagram of one point nine three seven four Hectares originally transferred to AUGUSTIN DE LA ROSA showing a portion coloured pink and containing one point eight zero zero three Hectares being the remainder after two previous transfers of another portion of the land.

The dividing lines having been run in accordance with Regulation 25(1) of the Land Surveyors' Regulations 1998, I certify that this plan is correct.

Checked by *Zm* 21/07/03.

Entered *34D* *Jan 2004*

[Signature]
Trinidad and Tobago Land Surveyor. 26th April 2003.

CMS 25-04-2003
[Signature]