

1287 1287

4


R.P.O.Vol.
C.T.Vol. 3496
U.P.R.N.

Fol.
Fol. 241


Ward of Cunupia
County of Caroni
Cadastral Sheet D.4.G. 24F&24E
3/c 4/d

Vol. 4448 fol. 73

Process 20#6553

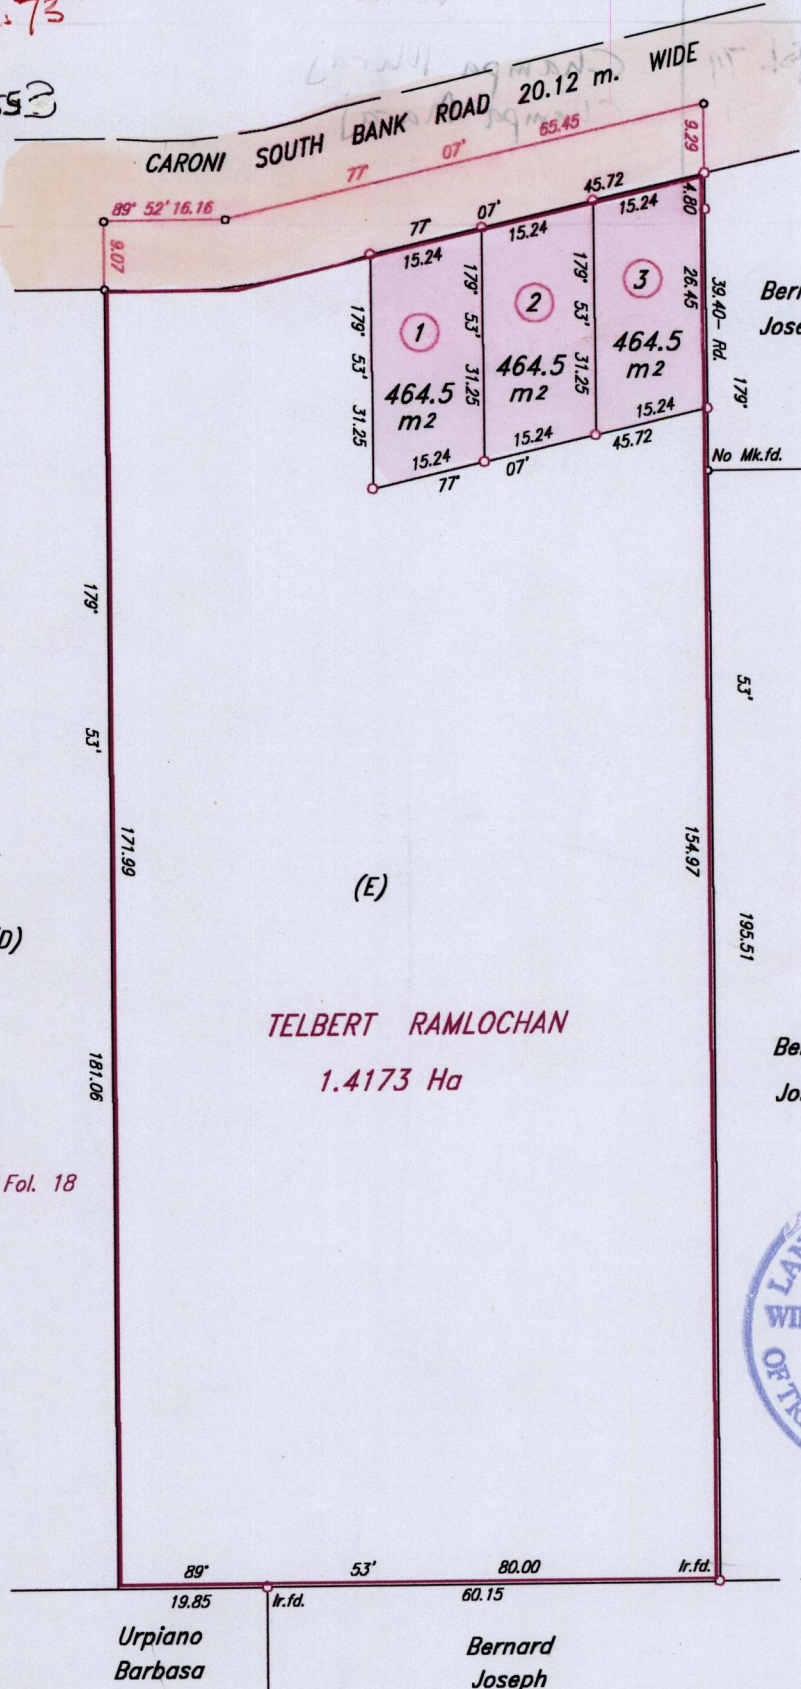

Ref. Bk.1200 Fol. 18

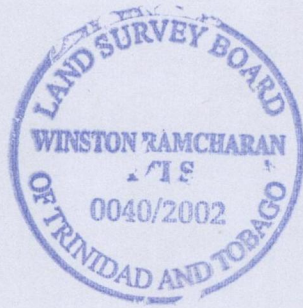

Approved

[Signature]
Director of surveys 2002/12/04

○ Denotes Iron put, except otherwise stated.

Bearings are based on Solar Observations

Note: To obtain compass bearing add 07 minutes

Distances are in metres

PLAN of 3 Parcels of land coloured pink in the Ward of Cunupia

Containing together zero point one three nine four hectare.

Surveyed by me, with due authority, in May 2001

In accordance with Regulation 25 (1) of the Land Surveyors' Regulations 1998, I certify that this plan is correct.

Checked by M.M.!!!/11/02

[Signature]

Entered 24 F 1104 Trinidad and Tobago Land Surveyor 15th November 2001

ENTERED CMIS 2002/12/04

SCALE:- 1:1000

1851 1851

No.	C.T. Vol.	Name
1	Vol. 4448 fol. 79	Champa Maraj
2	Vol. 4448 fol. 81	Champa Maraj
3	Vol. 4525 fol. 455	Hayden Alpheus Gonzales

17 OCT 2002
Lands and
Surveys
Division

27/1/58