

R.P.O. Vol. 241

Fol. 557

1287

Ward of Siparia

42

C.T. Vol. 3147

Fol. 331B


County of St. Patrick

Vol. 4500 fol. 249

Cadastral Sheet (G.13.G) 63.F.

2/c

Process ID # 65871

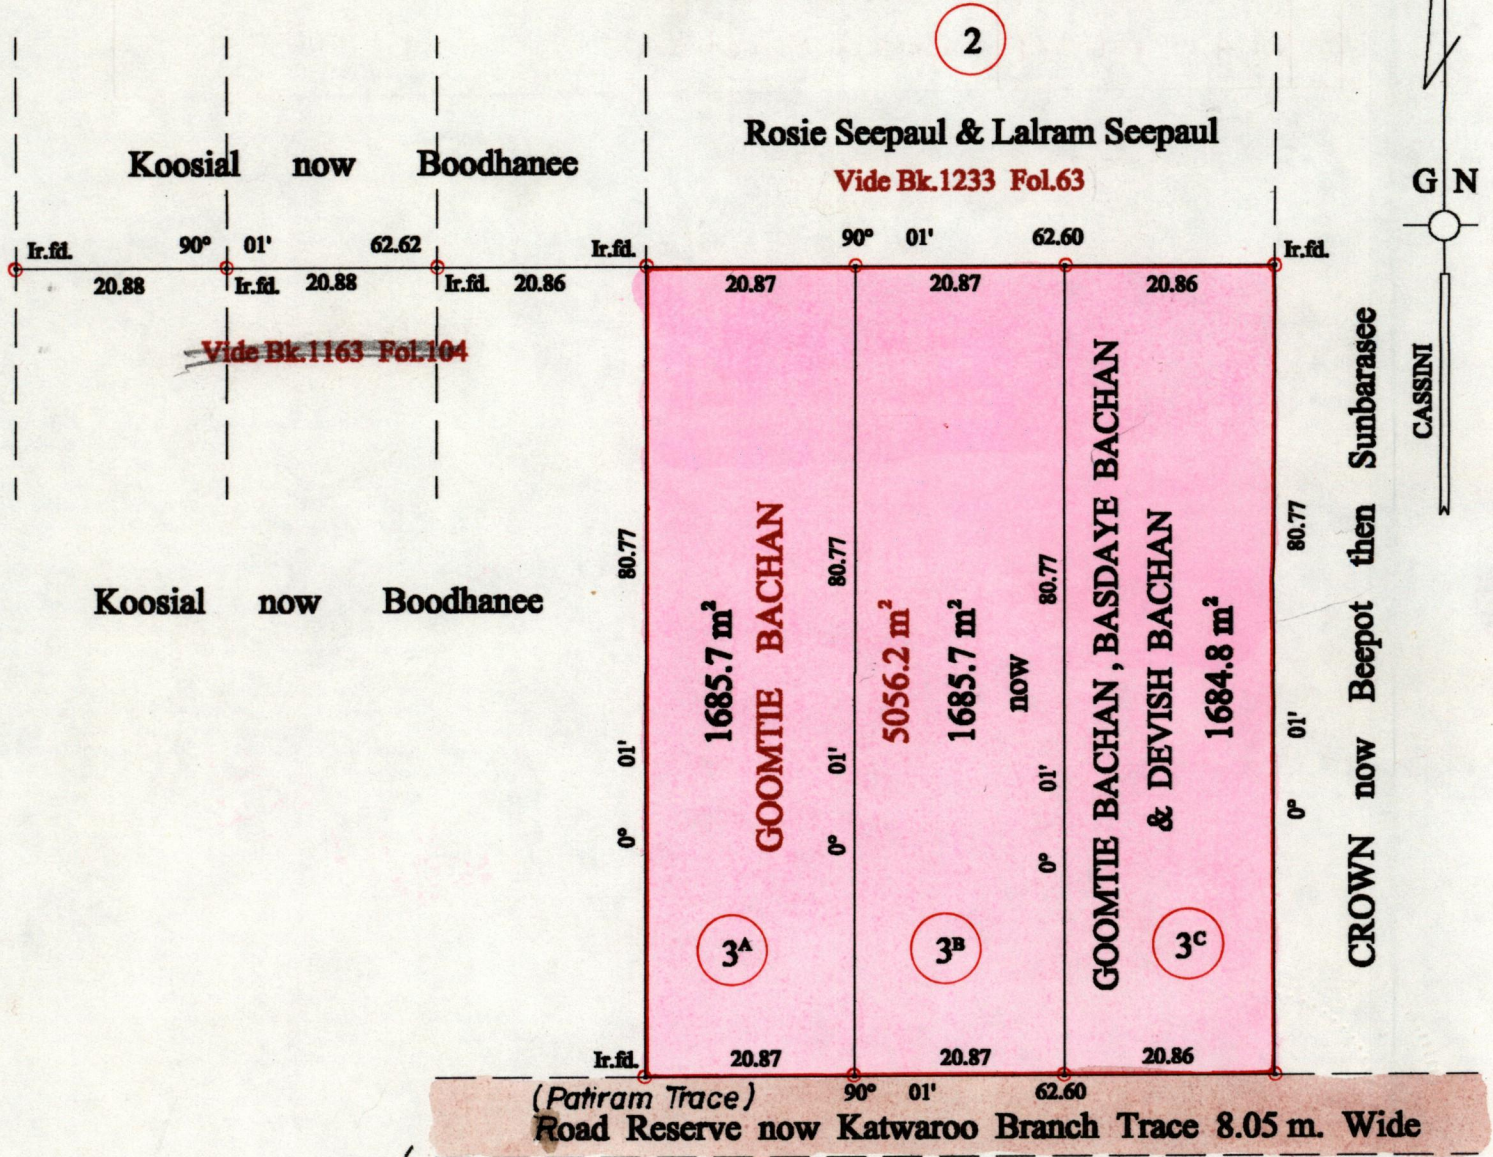

Approved *[Signature]*
Director of Surveys
2003.07.07

○ Denotes Iron put unless stated otherwise.

SCALE : 1:750

Note: Bearings are cassini grid based on solar observations

Distances are in metres

PLAN of 3 Parcels of land coloured pink in the Ward of Siparia

Containing together five thousand and fifty six point two square metres

Surveyed by me, with due authority, on the 15th. August 2000

In accordance with Regulation 25 (1) of the Land Surveyors' Regulations 1998,

I certify that this plan is correct.



Checked by *[Signature]*

Entered on *[Signature]* Trinidad & Tobago Land Surveyor *[Signature]* 27.06.2003

CMS 01-05-203

785A

No.	C.T. Volume	Name
3A	Vol. 4500 fol. 257	Goomtie Bachan
3B	Vol. 4500 fol. 259	Basdaye Bachan
3C	Vol. 4500 fol. 261	Devish Bachan



29 JUN 2001
Lands and
Surveys
Division

1279/55