

R.P.O. Vol. 431 Fol. 17
 C.T. Vol. 1830 Fol. 101
 Vol. 4516 fol. 99


REMAINING PORTION

Ward of Savana Grande
 County of Victoria
 Cadastral Sheet (G.14.C & D.) 64D
 2/b

Process ID# 65872

GILBERT TRACE 10.06 m. WIDE

Hookoom Singh & Jasmathiah

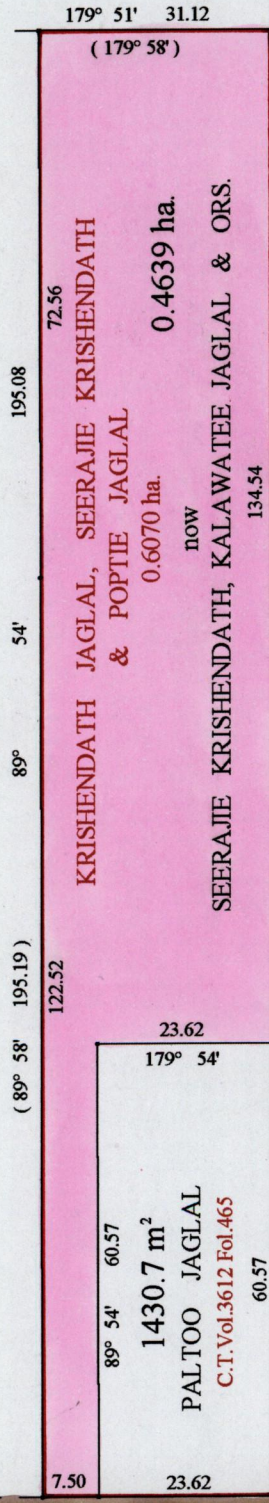

Ramcharitar
 Maharaj

Adhar now Bindaisree & Bissondath Lall

Approved *[Signature]*
 Director of Surveys
 2008.09.03

Vide Bk. 1010 fol. 177

SCALE : 1:1000

Note: Bearings are cassini grid based on solar observations

This is a true copy of a diagram of zero point six zero seven zero hectare, originally transferred to KRISHENDATH JAGLAL, SEERAJIE KRISHENDATH & POPTIE JAGLAL, shewing a portion coloured pink and containing zero point four six three nine hectare being the remainder after one (1) previous transfer of another portion of the land. In accordance with regulation 25 (1) of the Land Surveyors' Regulations 1998, I certify that this plan is correct.

Checked by M.M. 13/06/03

Entered on *[Signature]*
 2/04

Trinidad & Tobago Land Surveyor

23.07

CMIS 01-05-2013

