


R.P.O. Vol. 212 Fol. 397
 C.T. Vol. 3751 Fol. 541
 Vol. 4960 Fol. 025

Process ID # 65585

Cadastral Sheet D.3.M. 344
 1/c
 Ward of Chaguanas
 County of Caroni
 Endeavour

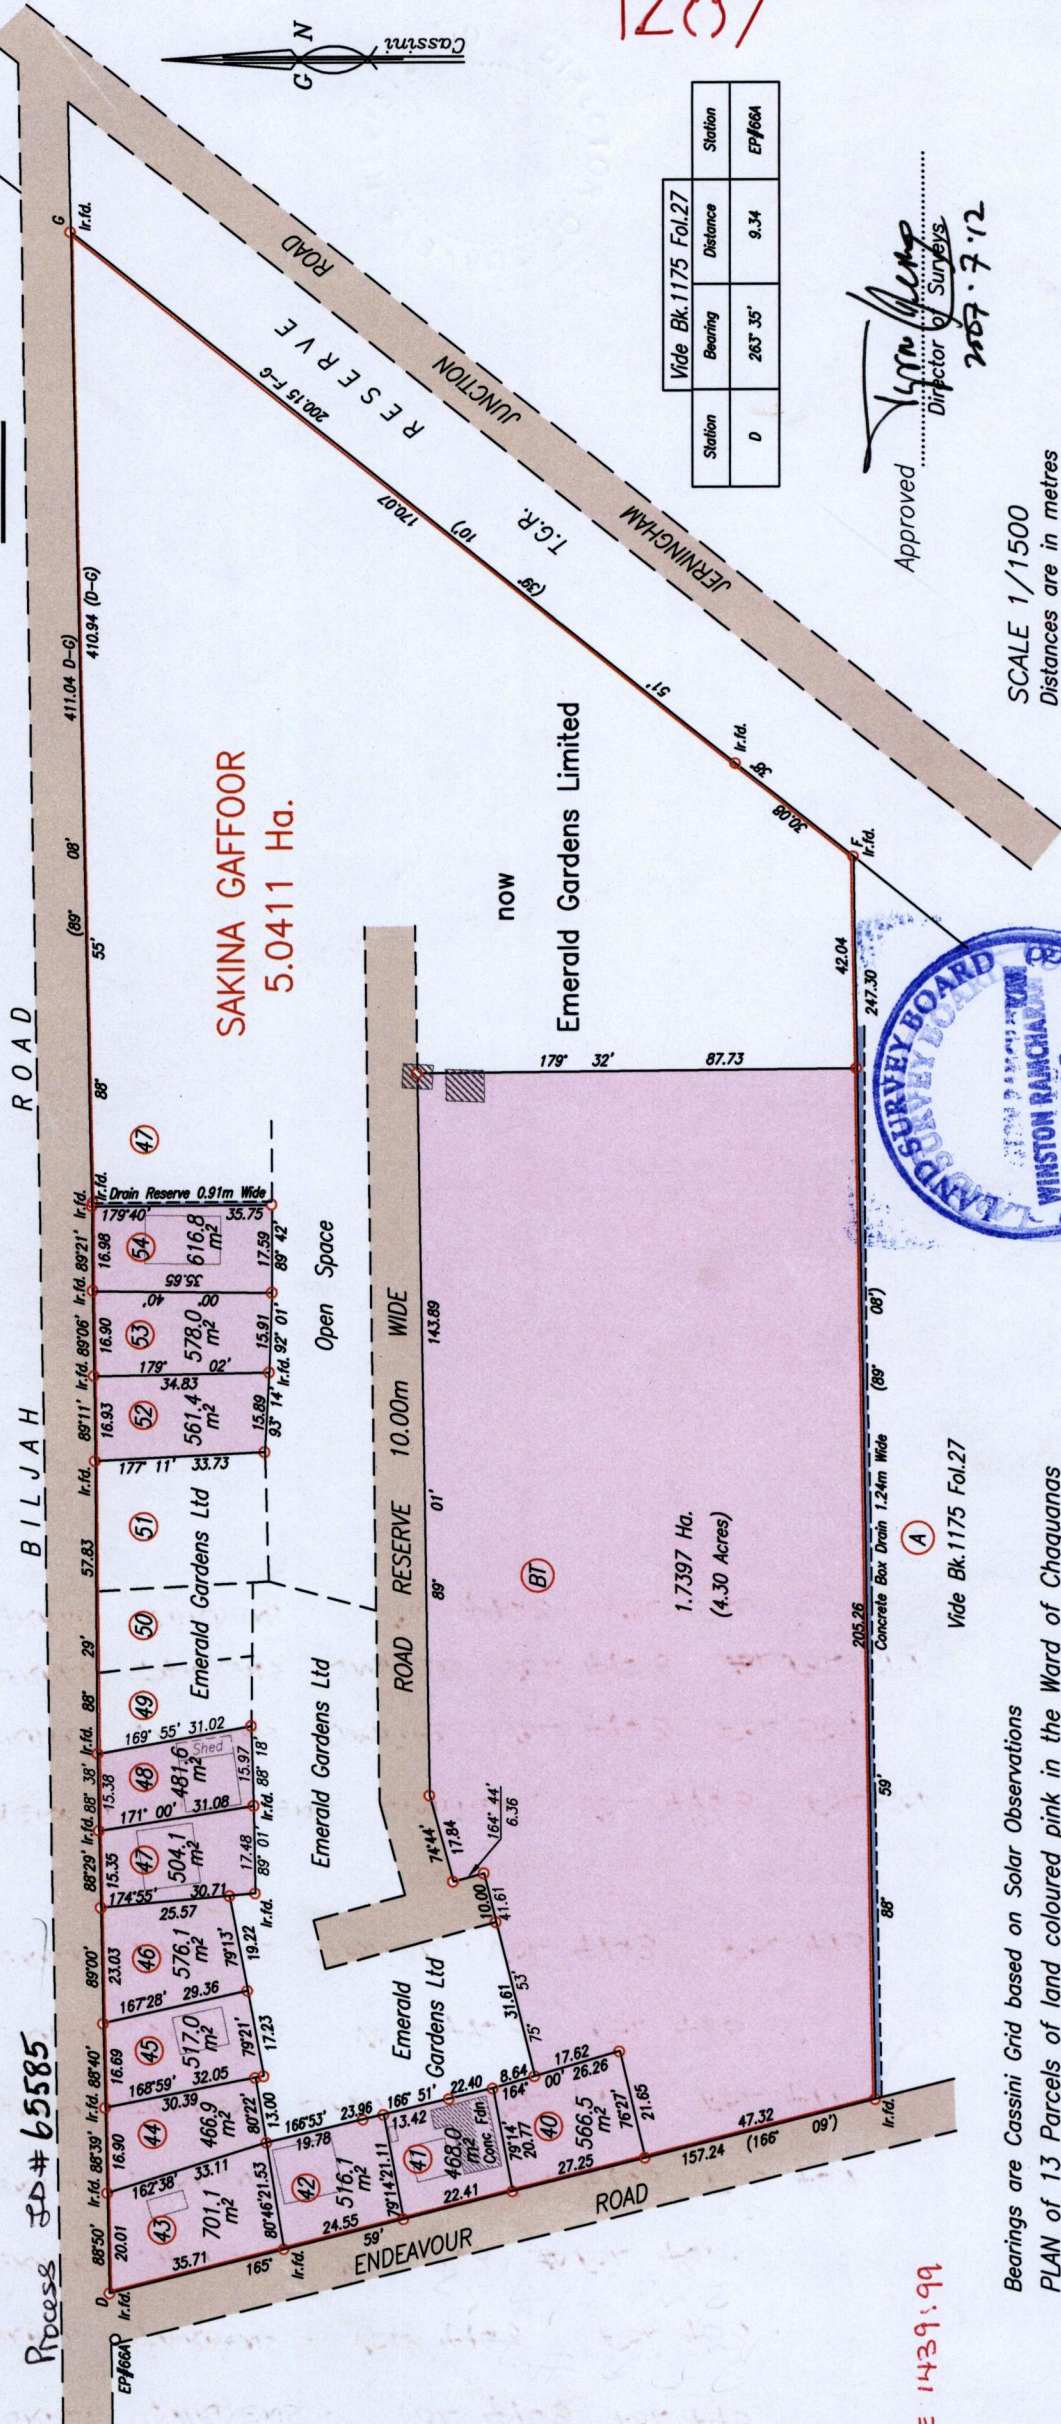

12837

52

Station	Bearing	Distance	Station
D	263° 35'	9.34	EP/66A

Approved: *[Signature]*
 Director of Surveys
 2007.7.12

SCALE 1/1500
 Distances are in metres
 ○ Denotes Ir.put unless otherwise stated



SEE 1439:99


Bearings are Cassini Grid based on Solar Observations
 PLAN of 13 Parcels of land coloured pink in the Ward of Chaguanas
 Containing together two point three nine five one hectares
 Surveyed by me with due authority in January 2007
 In accordance with Regulation 25 (1) of the Land Surveyors' Regulations 1998,
 I certify that this plan is correct.

Checked By: *[Signature]* / 07/07/09
 Entered on: L.M.S. Form 04-2013

Trinidad & Tobago Land Surveyor ... *[Signature]* ... 2007

40. EMERALD GARDENS Ltd VOL 4963 FOL 445
41. EMERALD GARDENS Ltd VOL 4963 FOL 453 .
42. EMERALD GARDENS Ltd VOL 4963 FOL 461 .
43. EMERALD GARDENS LIMITED VOL 4963 FOL 469
44. EMERALD GARDENS LIMITED VOL 4963 FOL 477 .
45. EMERALD GARDENS Ltd VOL 4963 FOL 485 .
46. EMERALD GARDENS LIMITED . VOL 4963 FOL 493
- 47.
48. EMERALD GARDENS LIMITED . VOL 4963 FOL 501
52. EMERALD GARDENS LIMITED VOL 4963 FOL 509
53. EMERALD GARDENS LIMITED VOL 4963 FOL 517
54. EMERALD GARDENS Ltd VOL 4963 VOL 525 .
- BT.

1386/129

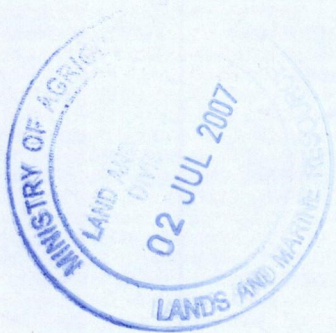

1386/154