

12837

63




Ward of Moruga
County of Victoria
Cadastral Sheet (G 20 G) 74 B
2/d

Vol 4953 fol 403

R.P.O. Vol. 112 Fol. 565
C.T. Vol. 569 Fol. 69

REMAINING PORTION

Process ID# 65718

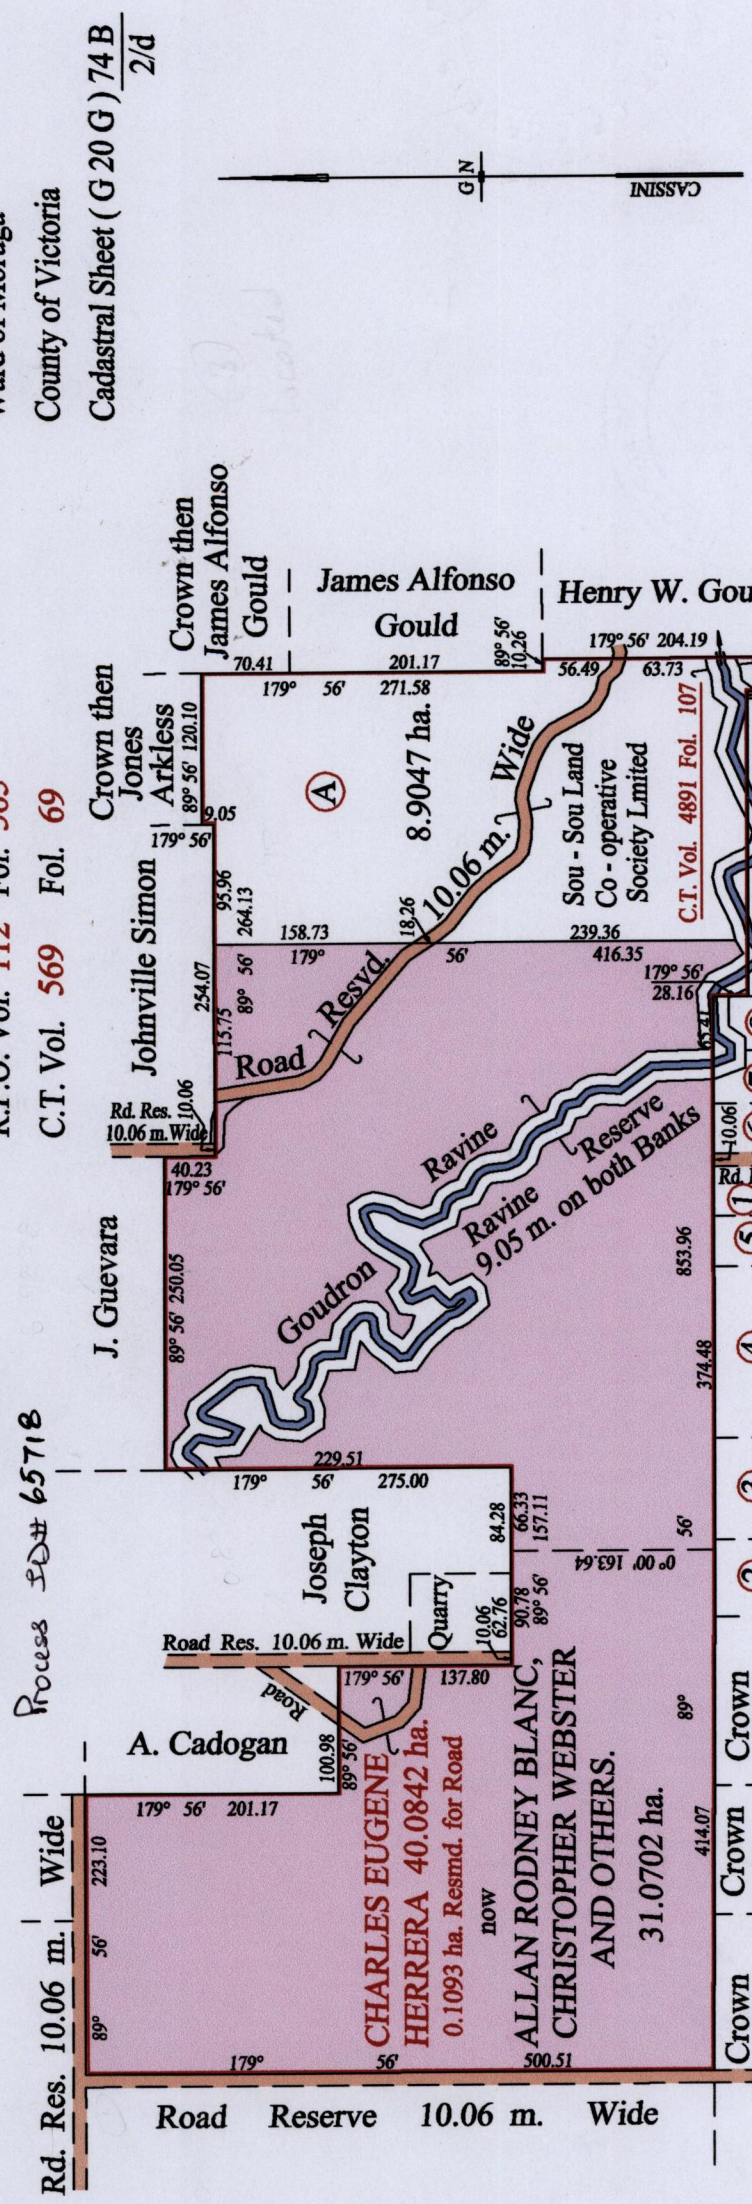

Crown then J. Caraballo
Crown then J. Gonzales
Crown then Noel Girod
Blas Chacha then Frederick Herrera Ltd.
Elias Delouine then Frederick Herrera Ltd.
Frederick Herrera Ltd.
B. Allen
Pedro Garcia then

SCALE : 1:6000
Distances are in metres
Orig
Vide Bk. 315 fol. 186 Bk 340:137
Vide Bk. 1010 fol. 3
Vide Plan J B 239

Approved
Director of Surveys
2007-9-3

Note: Bearings are cassini grid based on solar observations
This is a true copy of a diagram of forty point zero eight four two hectares, originally transferred to Charles Eugene Herrera, shewing a portion coloured pink and containing thirty one point zero seven zero two hectares being the remainder after one (1) previous transfer & (1) resumption of other portion of the land. In accordance with Regulation 25 (1) of the Land Surveyors' Regulations 1998, I certify that this plan is correct.

Checked by
13.08.2007

Entered on OMS 07-05-2007 Trinidad & Tobago Land Surveyor

63

1287

Subd. Bk 1331 : Pol. 68 Vol. 5036 fol 37

