
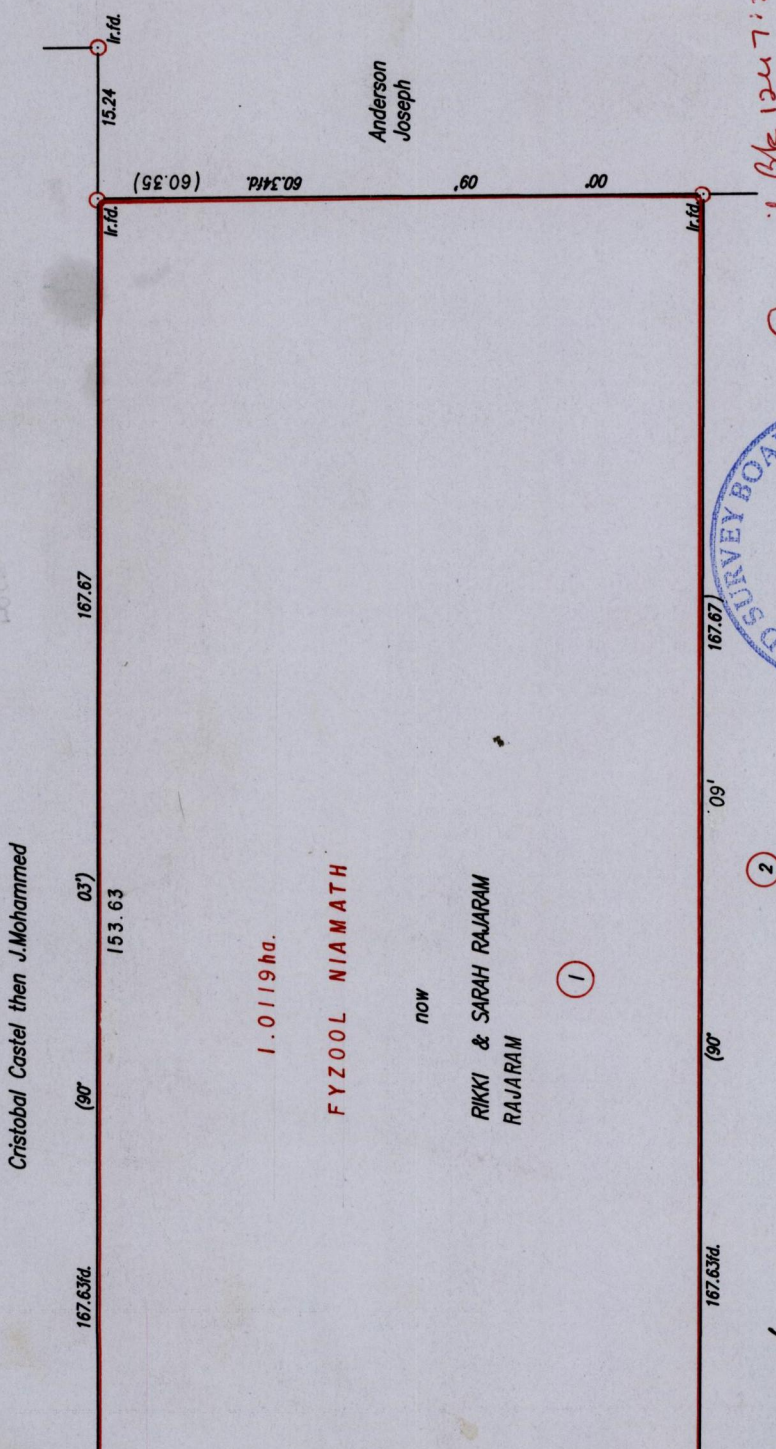


6614953 Fol 5
 R.P.O. Vol. 85 Fol. 307
 C.T. Vol. 4078 Fol. 529

Bk. 935 fol. 293 1247:208
 Process # 65719

Cadastral Sheet G.17.D. 73B
 2/a
 Ward of Siparia
 County of St. Patrick

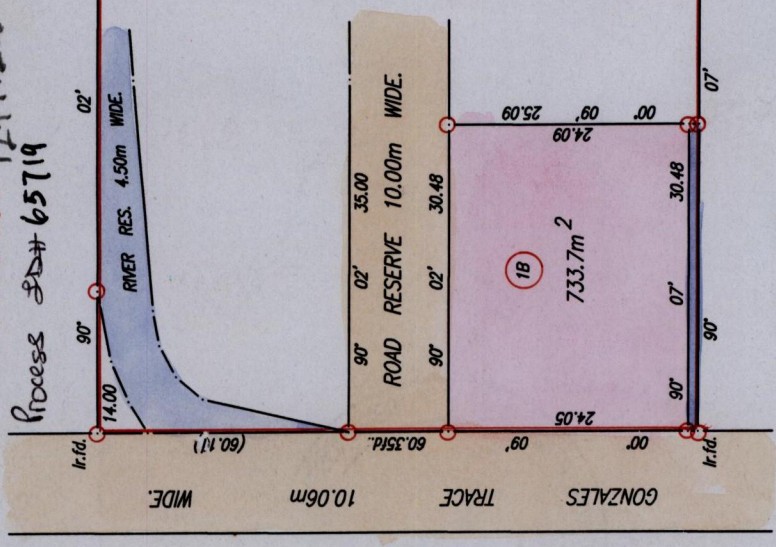

Approved *[Signature]*
 Director of Surveys
 2006-6-1

PLAN of a Parcel of land coloured pink in the Ward of Siparia
 Containing seven hundred and thirty three point seven square metres.
 Surveyed by me, with due authority, in April, 2005
 In accordance with Regulation 25(1) of the Land Surveyors' Regulations 1998,
 I certify that this plan is correct.

Checked by *[Signature]*

Entered 06-05-2005 Trinidad & Tobago Land Surveyor 14th February 2006

SCALE 1:750
 Distances are in Metres
 Drain Reserve 1m Wide.

Original Bk 1247:208

○ Denotes Iron put except otherwise stated.
 Bearings are Cassini Grid based on Solar Observations.

1287 1287

64