


Process ID 65748

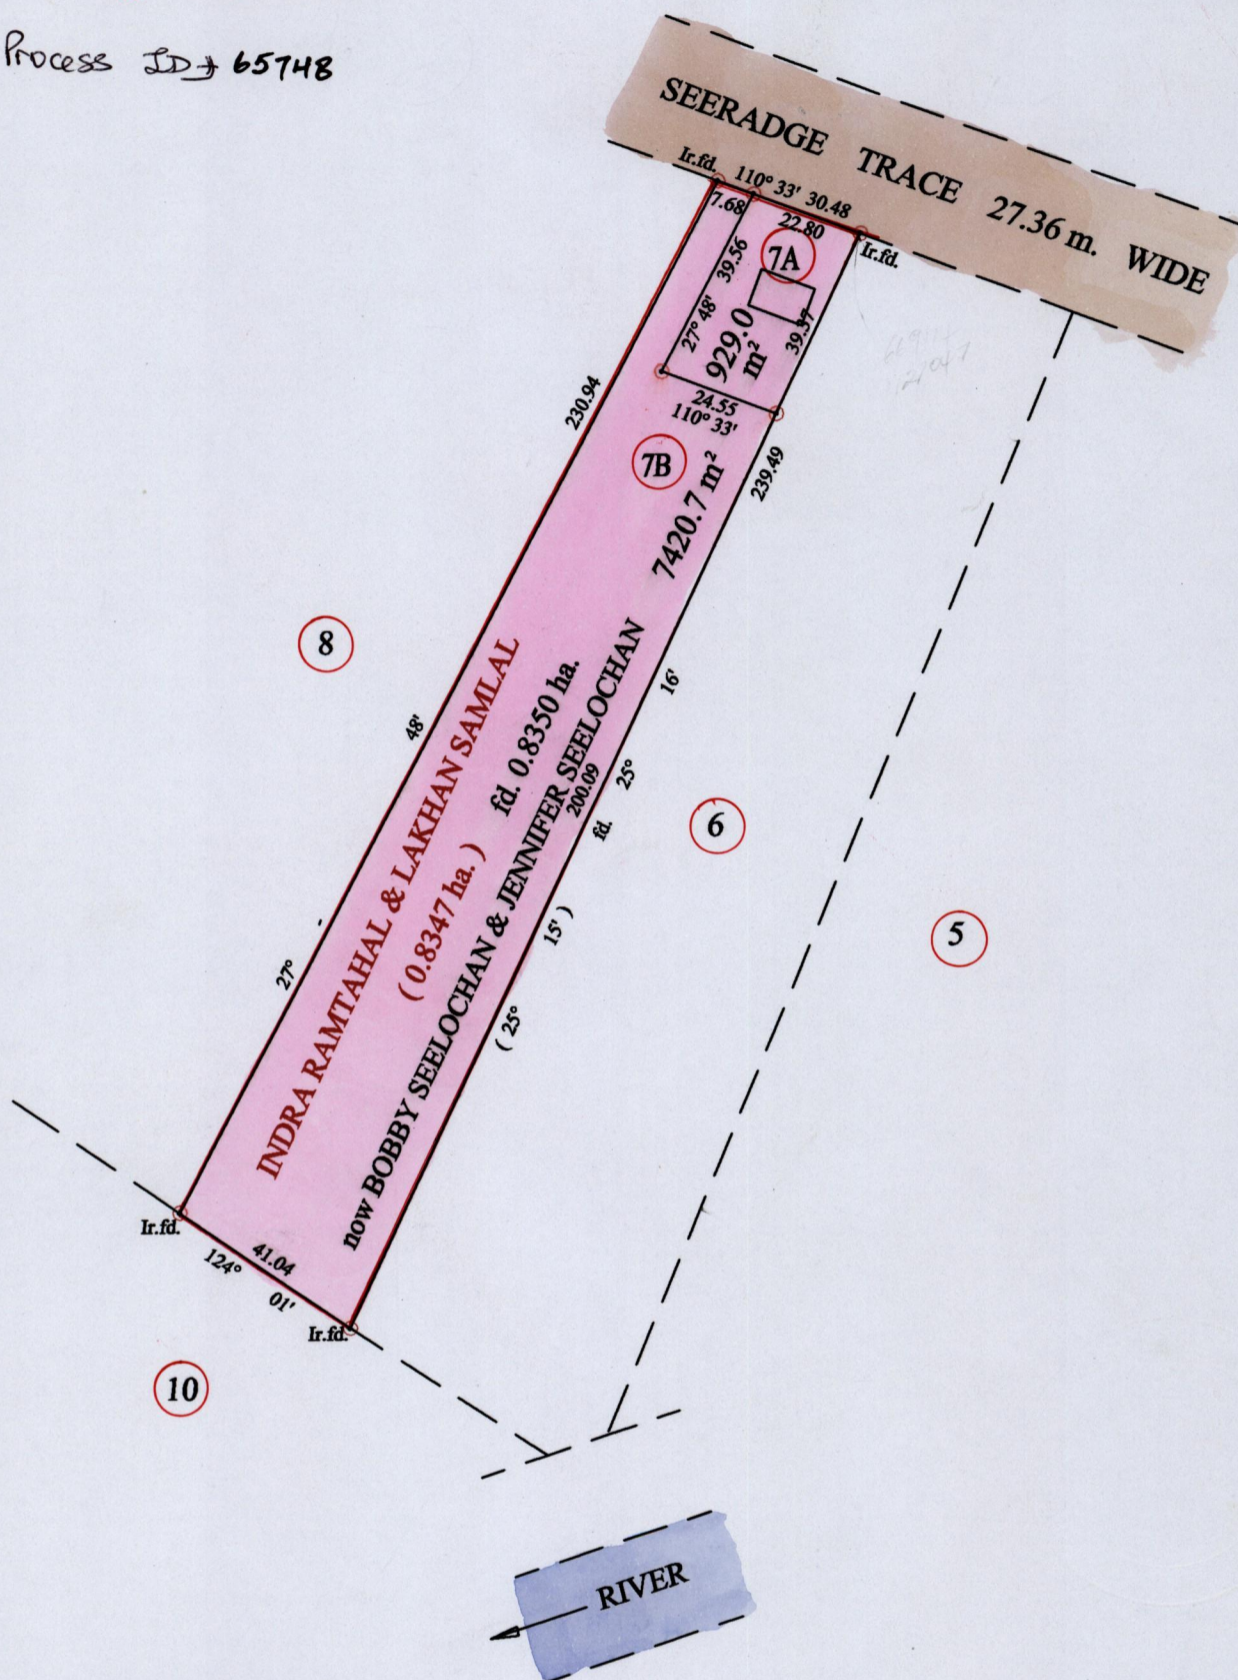

Approved *[Signature]*  
Director of Surveys


Vide Plan E.C.45

2006.09.04  
○ Denotes Iron put except stated otherwise.

SCALE : 1:1500

Note: Bearings are cassini grid based on solar observations Distances are in metres  
 PLAN of 2 Parcels of land coloured pink in the Ward of Naparima & Siparia  
 Containing together eight thousand three hundred and forty nine point seven square metres  
 Surveyed by me, with due authority, in November 2005  
 In accordance with Regulation 25 (1) of the Land Surveyors' Regulations 1998,  
 I certify that this plan is correct.

Checked by *[Signature]* 23/8/06

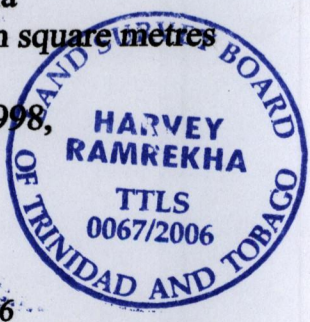

Entered on *[Signature]* Trinidad & Tobago Land Surveyor 22.06.2006

7A - Vol. 4864 fol. 105 Bobby & Jennifer Seelochan

7B - Vol. 4864 fol. 111 Bobby & Jennifer Seelochan



1375/69