


Process ID 65755

R.P.O. Vol 108
C.T. Vol.

Fol. 503
Fol.

Ward of Siparia.
County of St. Patrick. 630.
Cadastral Sheet G.12.B. 2/6

VOL. 4594 FOL. 437

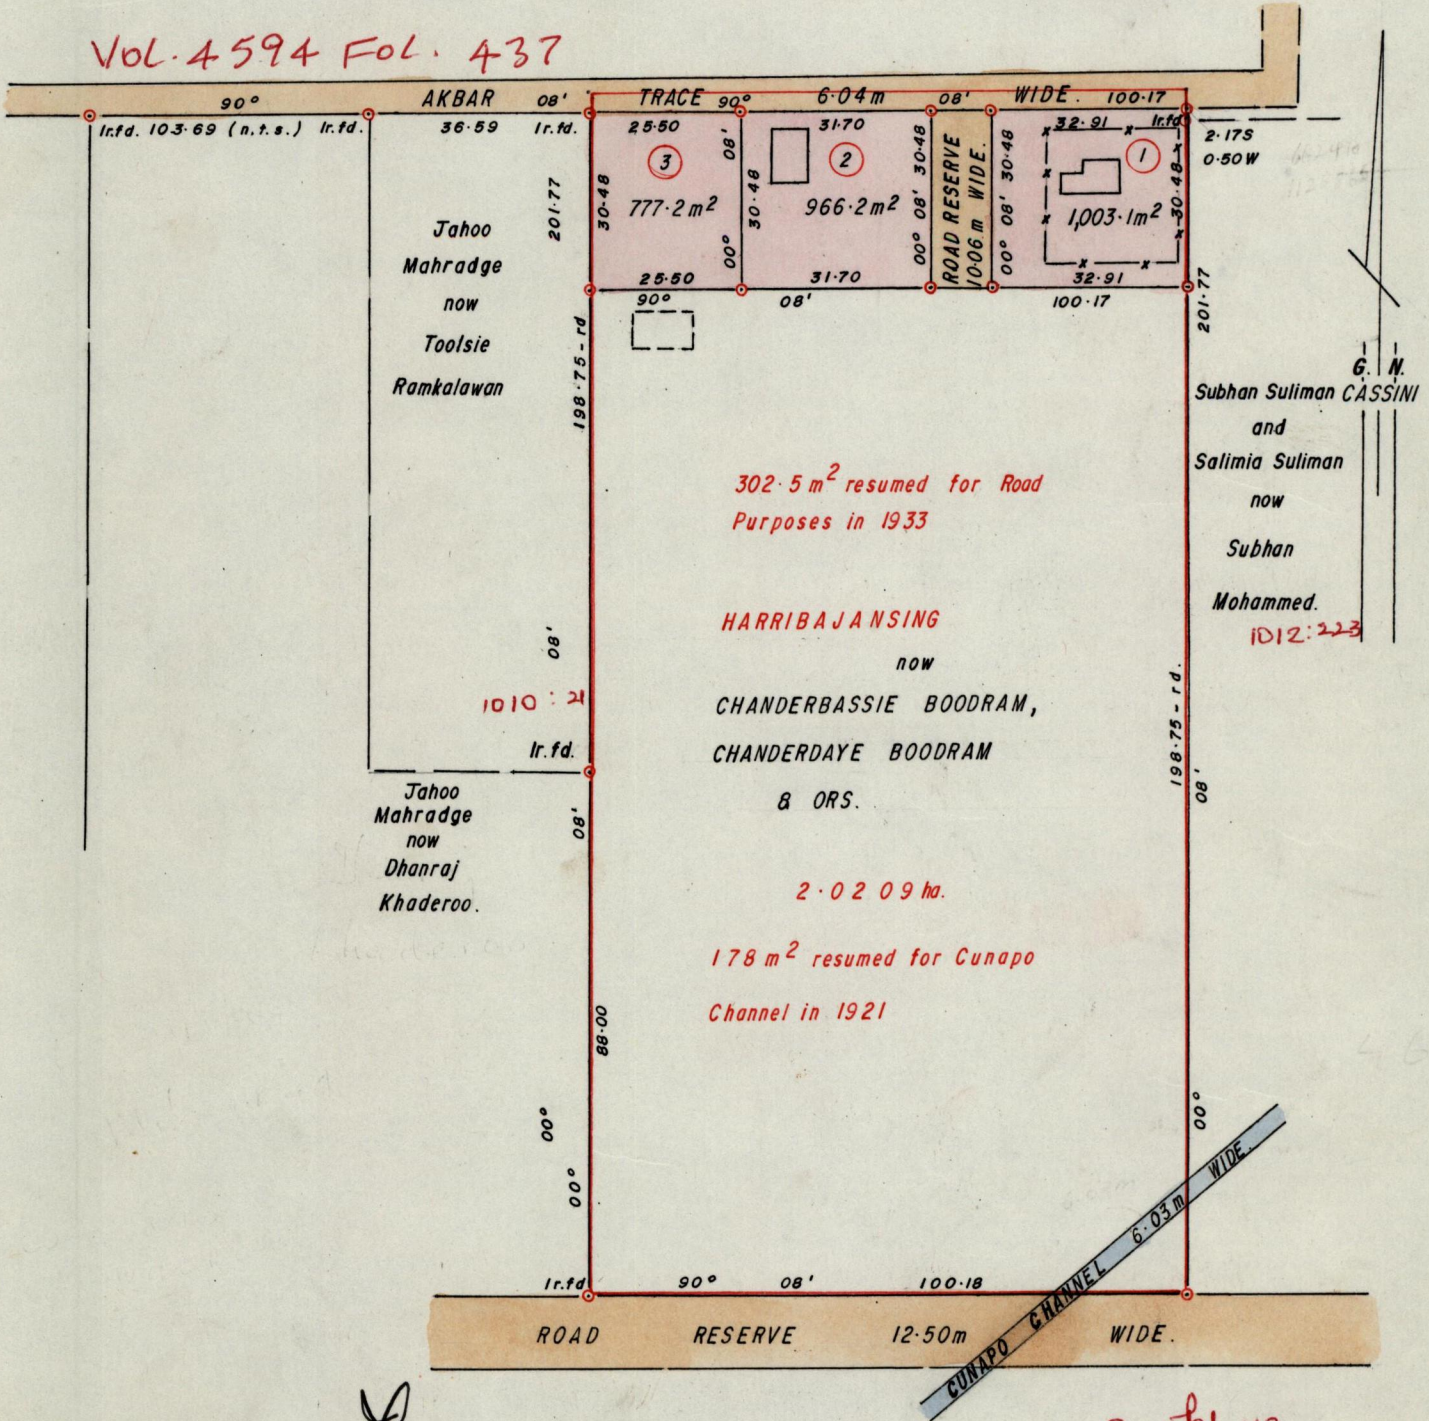

302.5 m² resumed for Road Purposes in 1933

HARRIBAJANSING
now
CHANDEBASSIE BOODRAM,
CHANDERDAYE BOODRAM
& ORS.

2.0209 ha.
178 m² resumed for Cunapo Channel in 1921

Approved

Frank Charles

Director of Surveys
93.05.10

Bearings are based on Solar Obs. (Cassini Grid.)

Note: To obtain compass bearings add/subtract

◊ Denotes Iron put except otherwise stated.

SCALE 1:1250

minutes

Distances are in metres.

PLAN of 3 Parcels of land coloured pink in the Ward of Siparia.

Containing together two thousand, seven hundred and forty six point five square metres.

Surveyed by me, with due authority, in March, 1992

I certify that I have complied with rule 76 under section 14(2)(d) of the Land Surveyors' Ordinance 1952, and that this plan is correct.

Checked by *A. D. 30/3/93*

Frank Charles

Entered *Frank Charles*

Land Surveyor, Trinidad 8th January 1993

Original in Ms. 469 Fol. 199

1. VOL. A594 FOL. A51

2. VOL. A594 FOL. 453

3. VOL. A594 FOL. 455 M. Boodram