


REMAINING PORTION

1287

Vol 3033 Fol 49  
R.P.O. Vol. 155 Fol. 87  
C.T. Vol. 1039 Fol. 467  
U.P.R.N. No.

Ward of Cocal  
County of Nariva  
Cadastral Sheet E. 12. K  $\frac{45C}{2/b&d}$

Process ID# 65851

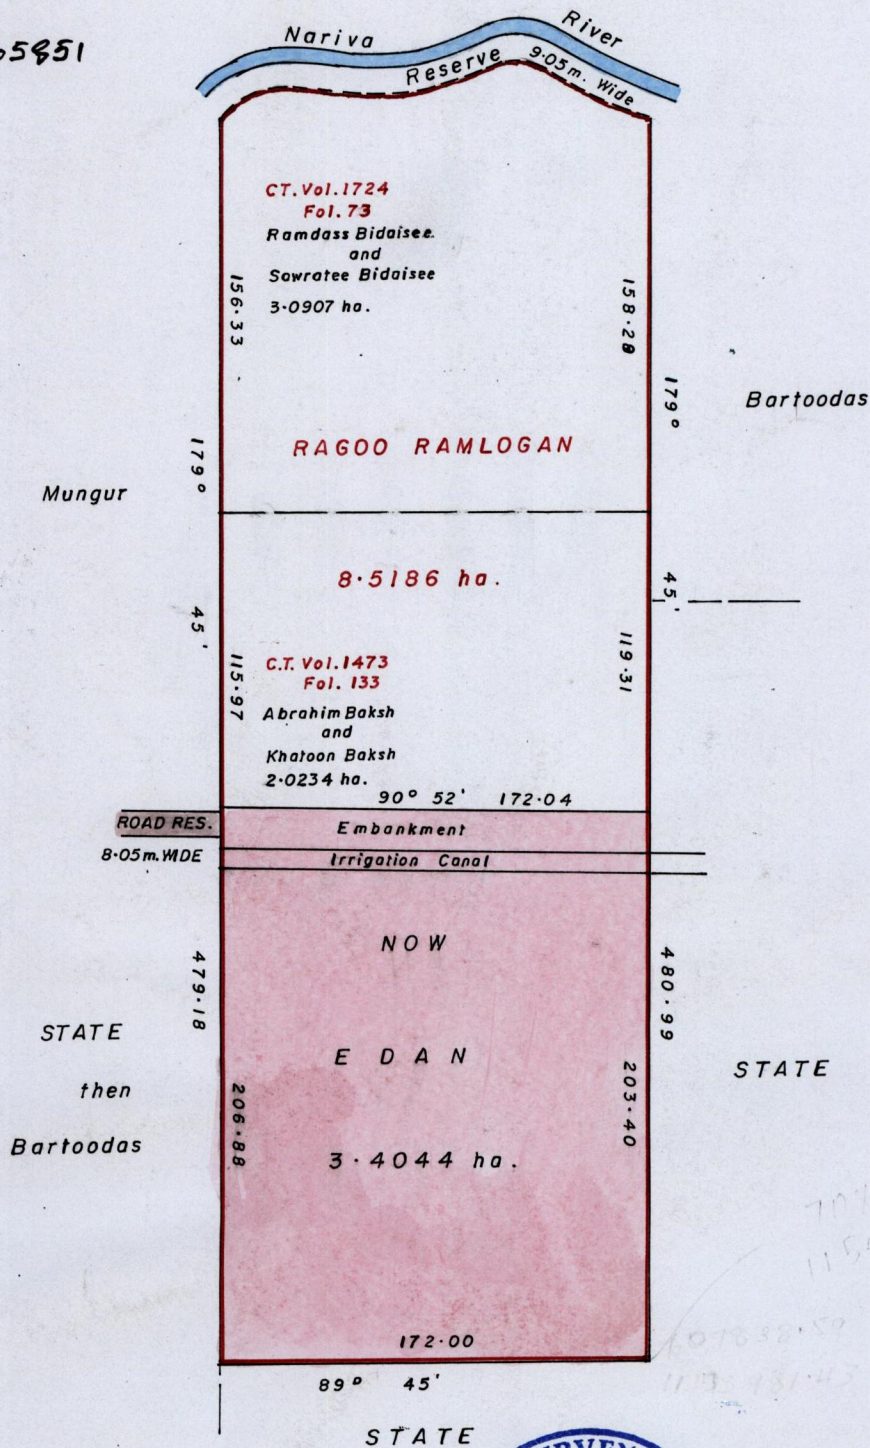

Approved by

*[Signature]*

Director of Surveys  
2007-12-18



Edan  
Edan  
SCALE:- 1 : 3000  
Distances are in metres

Note: To obtain compass bearings add/ ~~subtract~~ 15 minutes

This is a true copy of a diagram of eight point five one eight six hectares originally transferred granted to Ragoo Ramlogan shewing a portion coloured pink and containing three point four zero four four hectares being the remainder after two (2) previous transfers of other portions of land

In accordance with Regulation 25 (1) of the Land Surveyors' Regulations 1998, I certify that this plan is correct.

Checked by *[Signature]* 11/12/07

Entered on *[Signature]* 03-07-13

*[Signature]*  
Trinidad & Tobago Land Surveyor 10<sup>th</sup> November 2007