

1287 87

R.P.O. Vol. 112 Fol. 593


C.T. Vol. 1438 Fol. 417

Process JD 65865

Ward of Siparia

County of St. Patrick

Cadastral Sheet (G.11.C.) 62.F
2/b

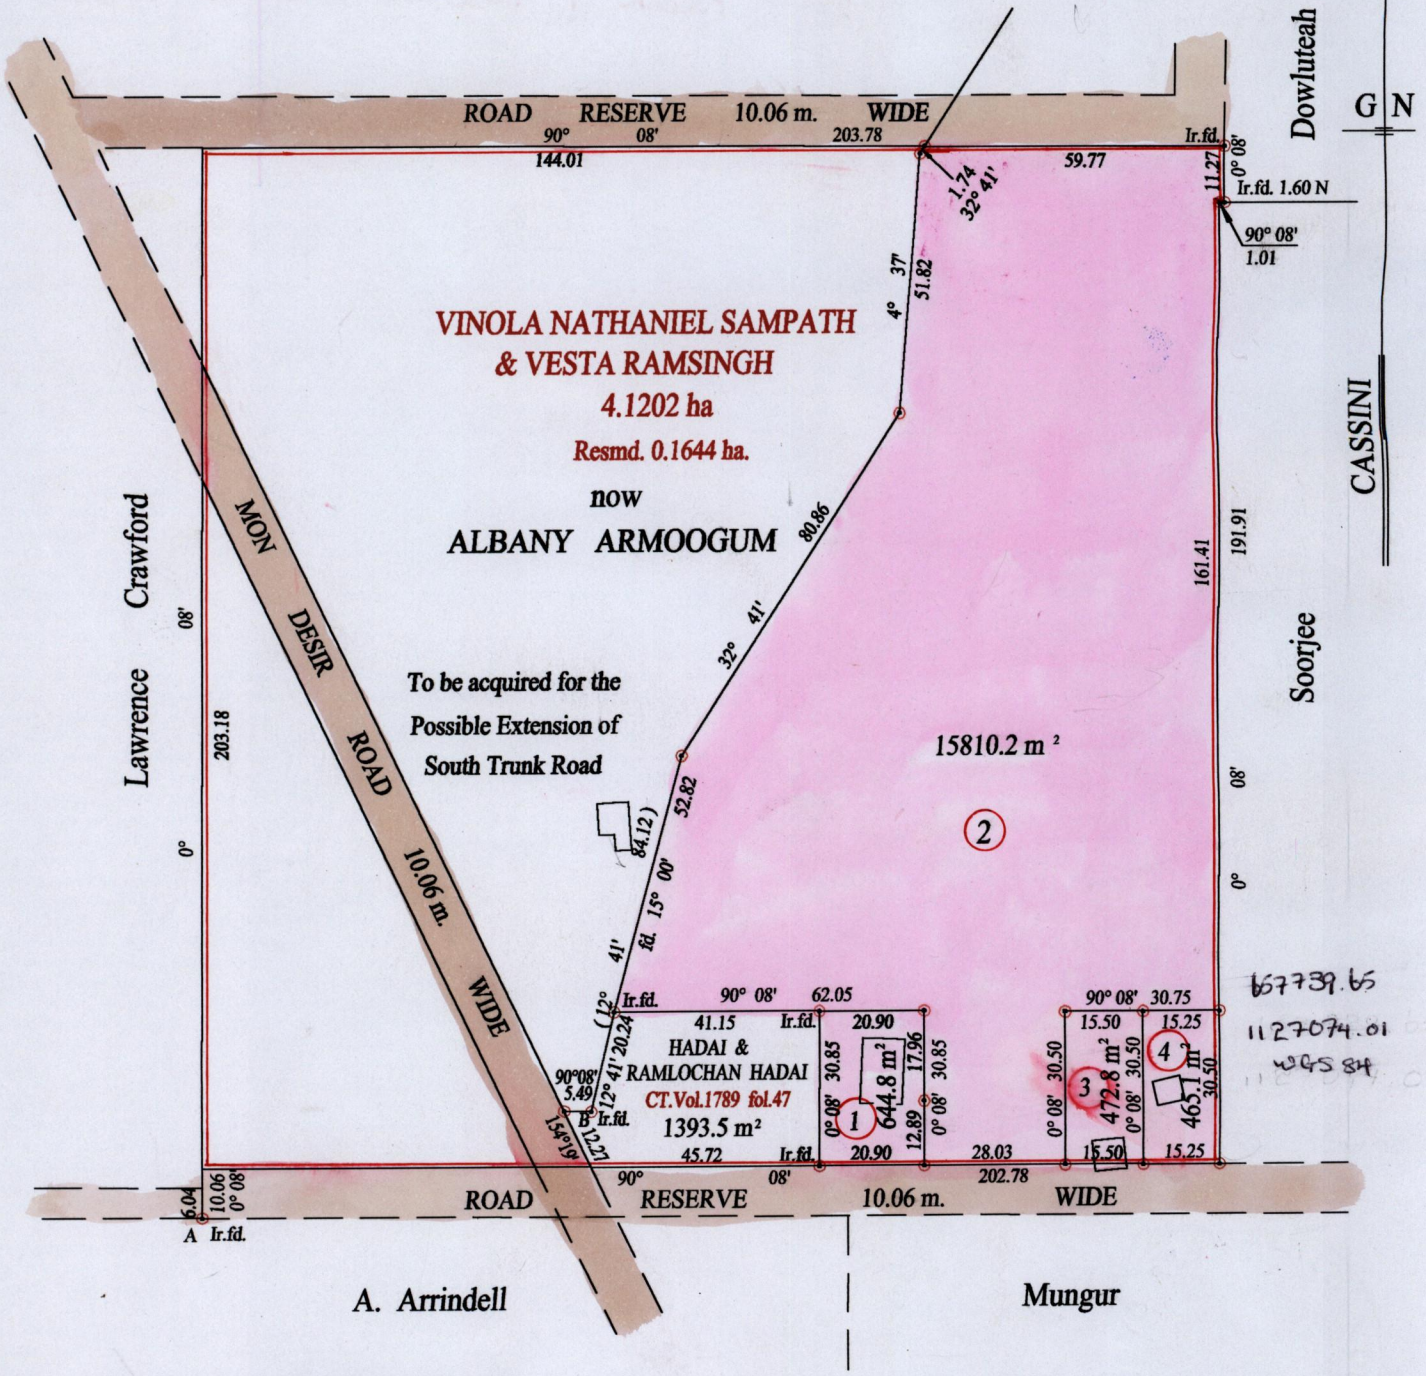

Ir.f.d.A - Ir.f.d.B 74° 54' 80.35

Vide Bk.1002 fol.151
Vide Plan A.E.52
Vide Plan X.A.62

Approved *[Signature]*
Director of Surveys
2006.12.27

SEE JL. 296.

o Denotes Iron put except stated otherwise. SCALE : 1:1500
Note: Bearings are cassini grid based on solar observations Distances are in metres

PLAN of 4 Parcels of land coloured pink in the Ward of Siparia
Containing together seventeen thousand three hundred and ninety two point nine square metres
Surveyed by me, with due authority, in March 2002
In accordance with Regulation 25 (1) of the Land Surveyors' Regulations 1998,
I certify that this plan is correct.

Checked by *[Signature]* 2006.12.28

Entered on C.M.S. 02-05-2006 Trinidad & Tobago Land Surveyor *[Signature]* 28.09.2006



1 Vol. 5179 Fol 209 Brenda Achibar, Roger Ramsingh & Drs.

2 Vol. 5327 Fol. 313 Deodath Dale RAMPHAL

3 Vol 5028 Fol 285 Frank & Sharon Nadira Gopie

4 Vol 5028 Fol 277 Frank & Sharon Nadira Gopie

MINISTRY OF AGRICULTURE
LAND AND SURVEY
DIVISION

