


R.P.O. Vol. 36
 C.T. Vol. 3420
 Vide Bk. 1238 fol. 70


Fol. 1
 Vol. 4936 Fol. 525.
 Fol. 159

Process ID# 65897

Ward of Chaguanas
 County of Caroni
 Cadastral Sheet D.8.C. 34A
 4/a

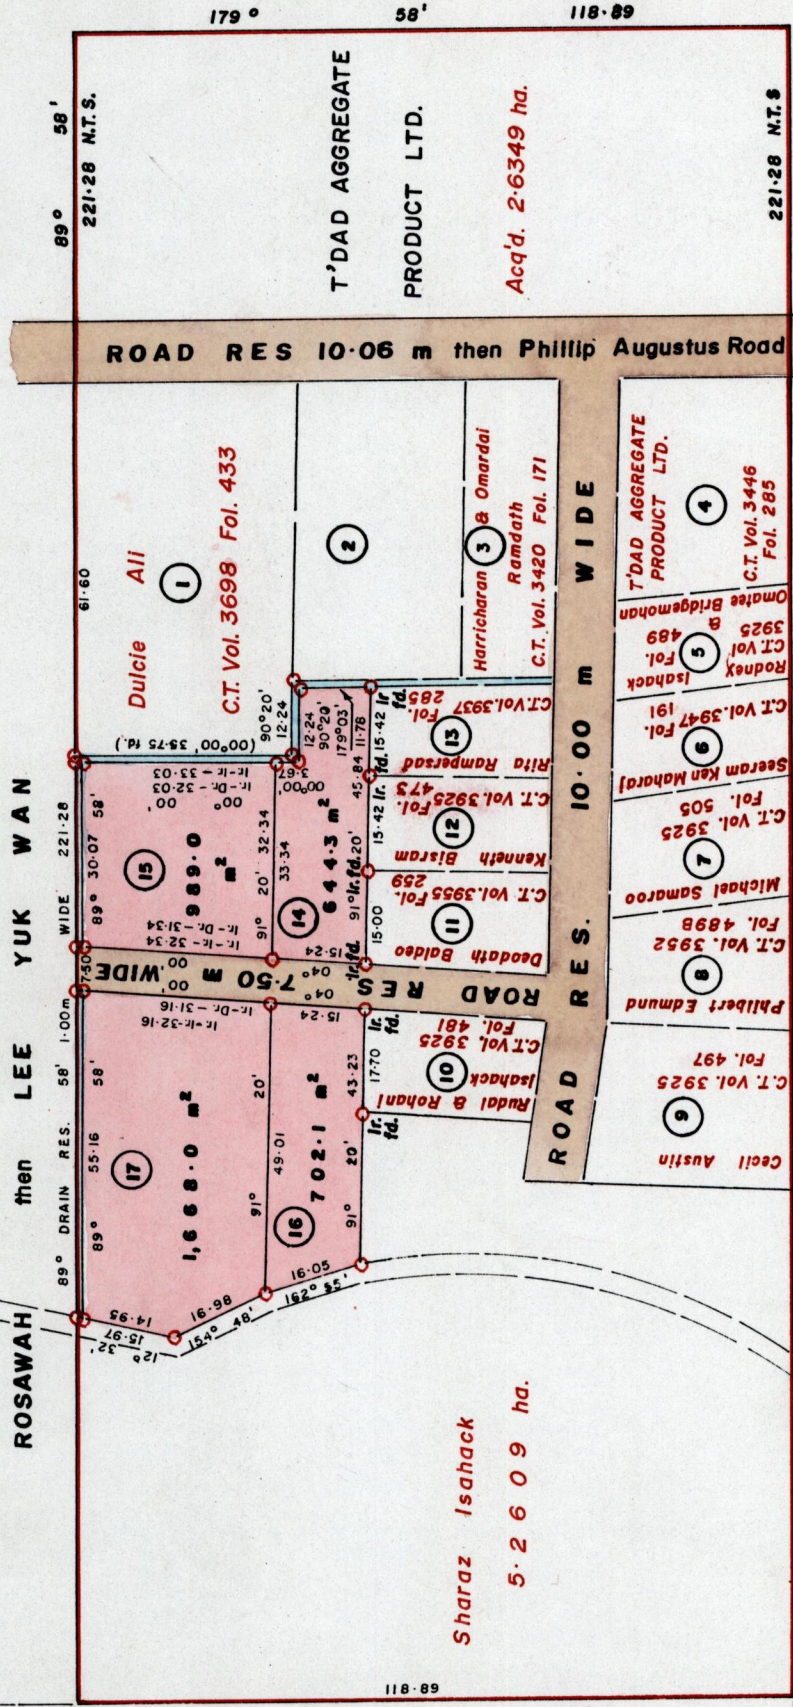

G. N. Cassini

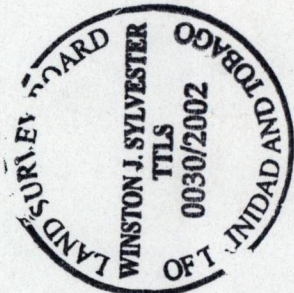

Approved by *Winston J. Sylvester*
 Director of Surveys 2003.5.6

Denotes iron put except otherwise stated.
 Bearings based on solar observations

PLAN of 4 Parcels of land coloured pink in the Ward of Chaguanas

Containing together zero point four zero zero three hectare

Surveyed by me, with due authority, in March, 2001

In accordance with Reg. 25 (1) of the Land Surveyors' Regulations 1998, I certify that this plan is correct.

Checked by *M.M. 15/03*
 Entered on *consolidated plan*

Trinidad & Tobago Land Surveyor 21-1-2003

SCALE 1:1250

Distances are in metres.

E. 678237
 N. 1162994

1287

91

14 -

15 - Vol. 5009 Fol. 89

AZARD HOSEIN

16 - Vol. 5009 Fol. 79

RADHA GOBIN and LUTCHMIN

17 - Vol. 4990 Fol. 117

MAHINDRAWATH + GAYADATH LALLA.