


1287 97

R.P.O. Vol. 571 Fol. 155  
 C.T. Vol. 2523 Fol. 141

Ward of Siparia.  
 County of St. Patrick.  
 Cadastral Sheet G.14.I. 64D.  
 3/a

Vol 4687 Fol 245

Process JWH 65903

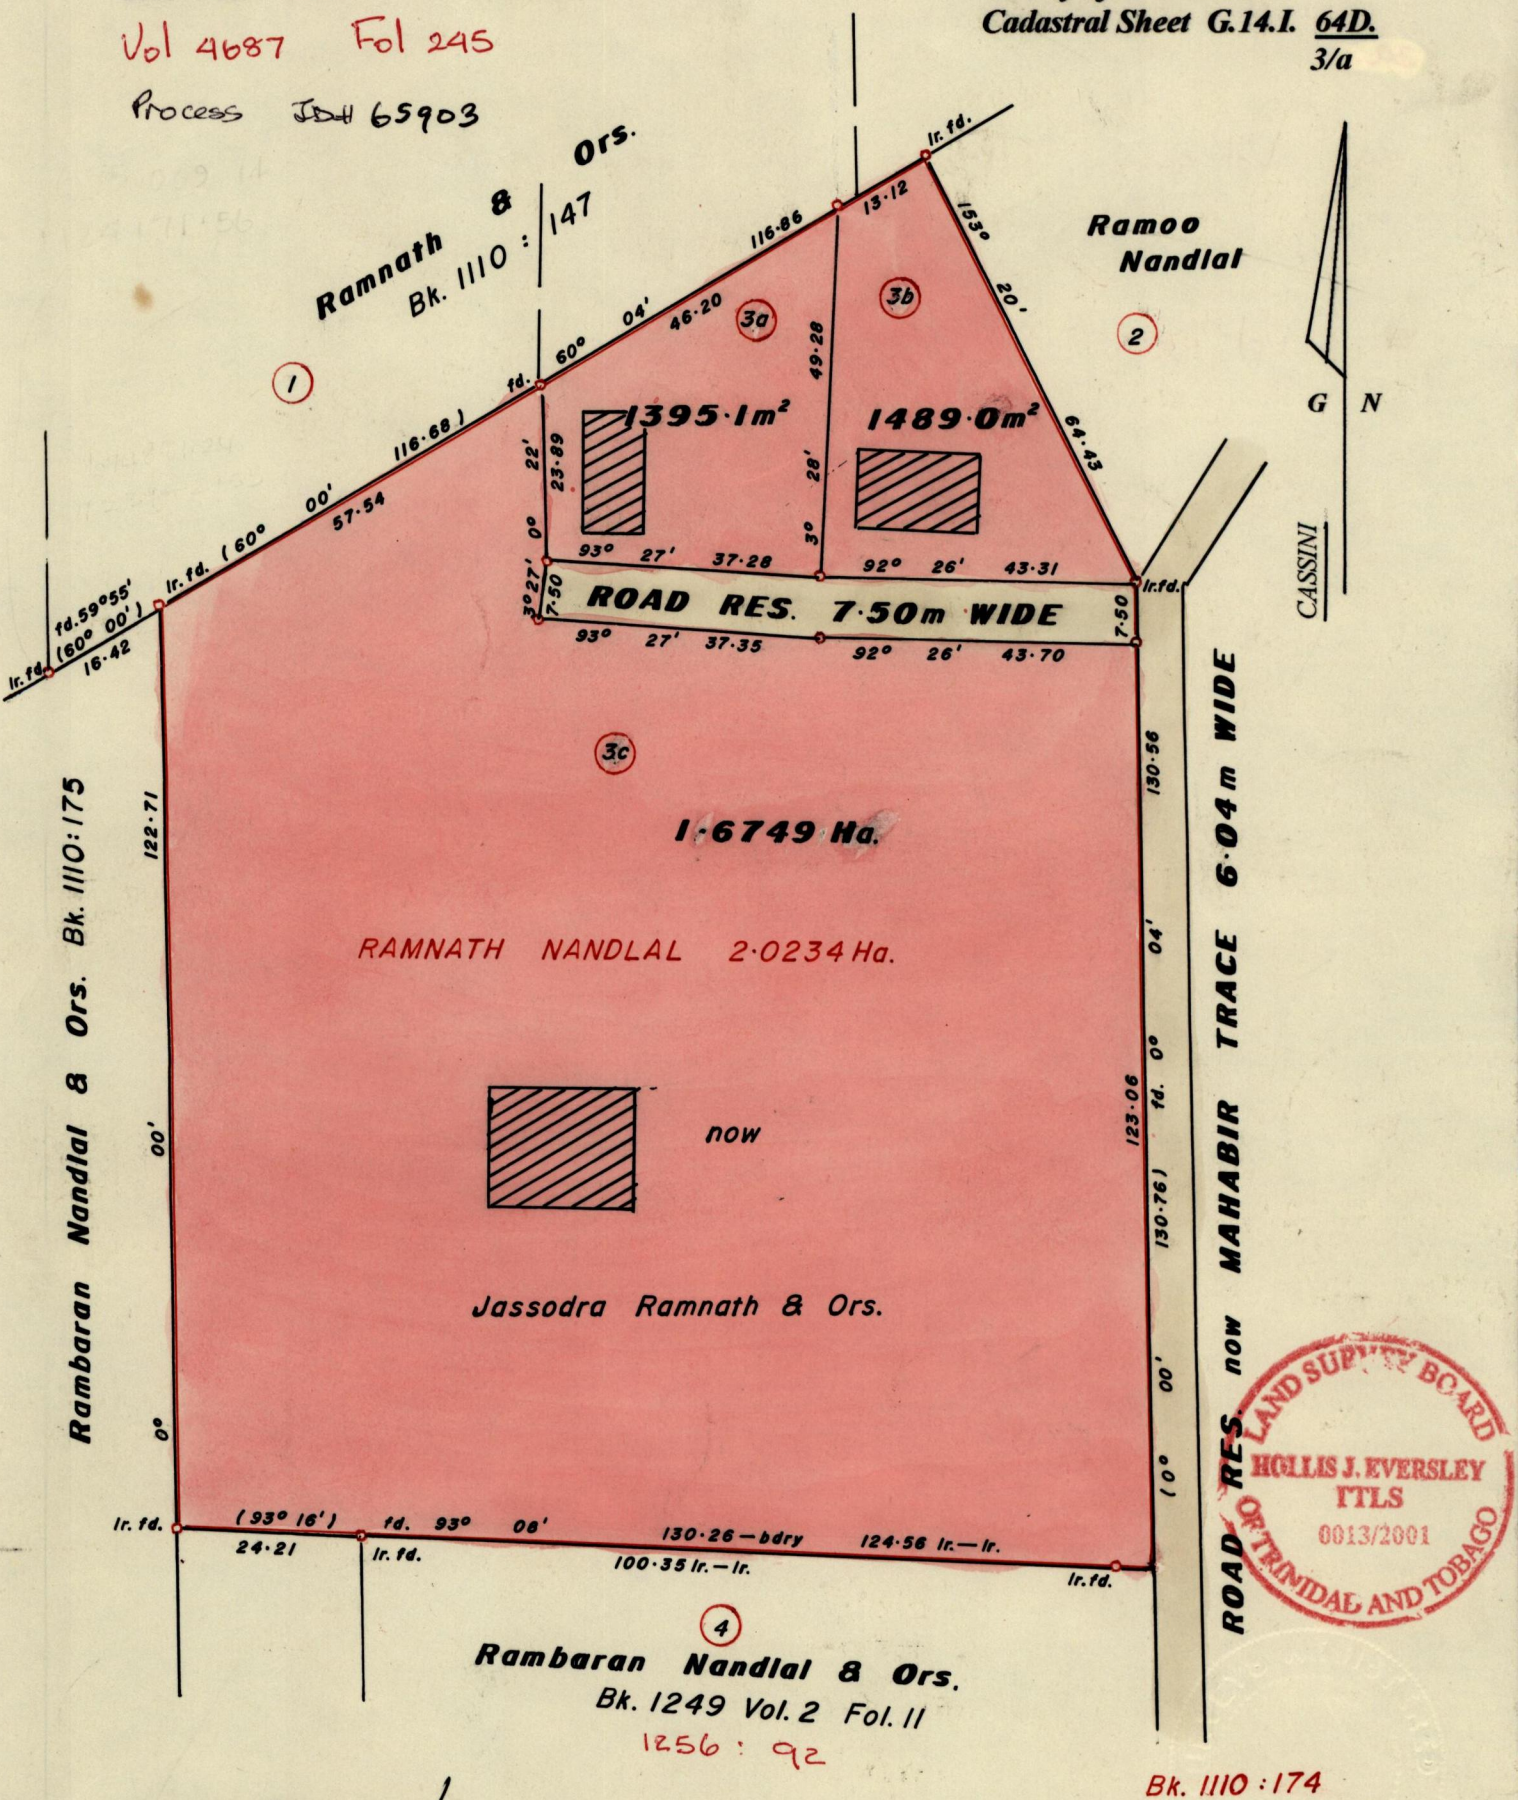

Approved   
 Director of Surveys  
 20th 03-04

Denotes Iron put unless otherwise stated  
 Bearings are Cassini Grid based on Solar Obs.  
 SCALE 1:1000.  
 Distances are in METRES

Note: To Obtain compass bearings add/subtract minutes

PLAN of 3 Parcels of land coloured PINK in the Ward of Siparia.  
 Containing together one point nine six three three hectares.  
 Surveyed by me, with due authority, in February 2001.  
 In accordance with Rule 25 (1), of the Land Surveyors Regulations 1998.  
 I certify that this plan is correct.

Checked by   
 Entered 07-06-13 Trinidad and Tobago Land Surveyor 2001.

Original Bk 110:174

3a. Vol 4687 Fol 253 JASSODRA RAMNATH.

3b. Vol 4687 Fol 255

3c. Vol 4687 Fol 257 JASSODRA RAMNATH.

5 APR 2001  
Lands and  
Surveys  
Division