


1289

122

C.T. Vol. 2264 Fol. 91
C.T. Vol. 3360 Fol. 513
U.P.R.N. No.:

Ward of Pointe a Pierre
County of Victoria
Cadastral Sheet D.22.P. 53C
4/b

G.N. Cassini

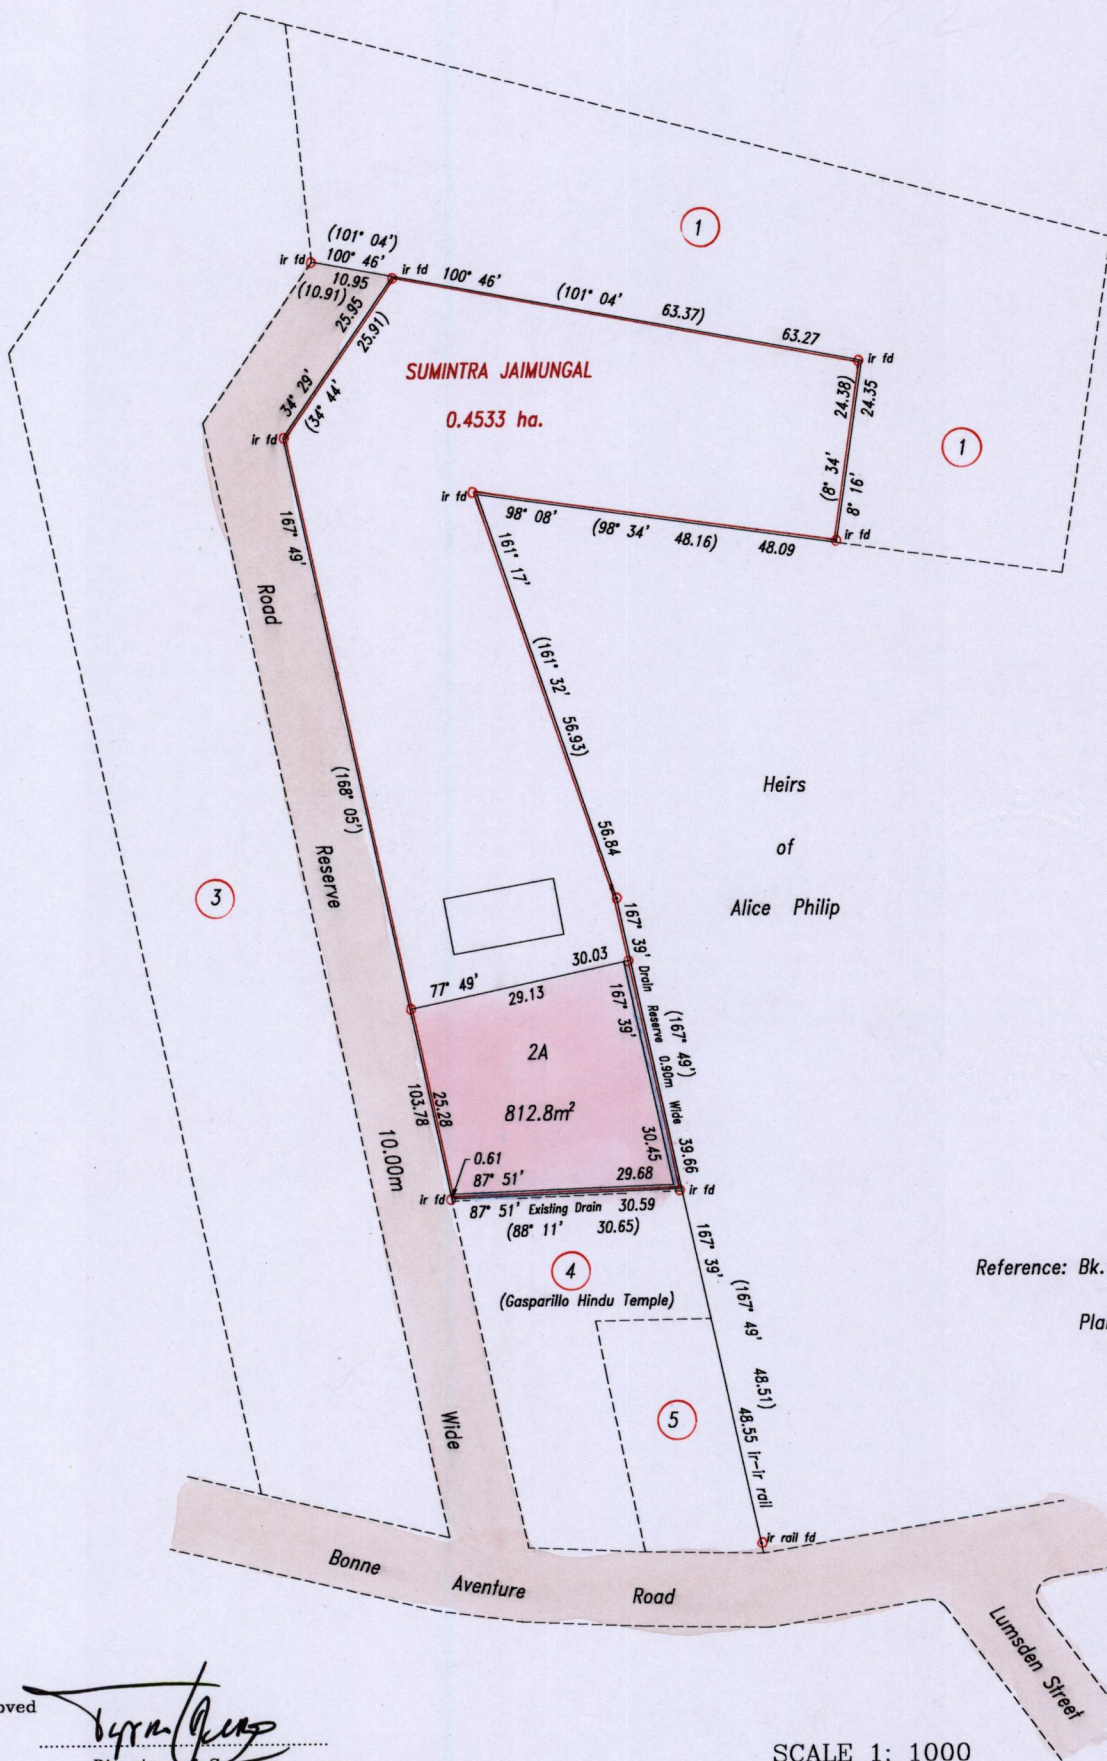

Reference: Bk.1189 Fol.131

Plan P.F. 172

Approved

Lynn Roopchand
 Director of Surveys
 2004.3.28

SCALE 1: 1000

Distances are in metres

Bearings are Cassini Grid based on Solar Observations

○ Denotes iron put except otherwise stated

PLAN of a parcel of land coloured pink in the Ward of Pointe a Pierre
 Containing eight hundred and twelve point eight square metres
 Surveyed by me, with due authority, in February 2003

In accordance with Regulation 25(1) of the Land Surveyors' Regulations 1998, I certify that this plan is correct.

Checked by *M.L.A. 2004*
Entered

L.A. Roopchand
 Trinidad & Tobago Land Surveyor 5/12/2003

