
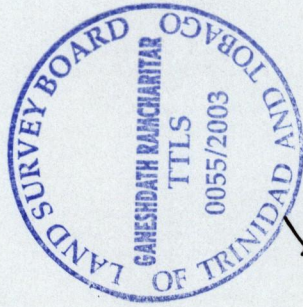


Cadastral Sheet  $\frac{23F}{4/b}$  (D.2.H.)  
Ward of Cunupia  
County of Caroni  
Vide: Plan AN I  
Bk. III7 Fol. 32

R.P.O. Vol. 28 Fol. 491  
C.T. Vol. 2557 Fol. 207

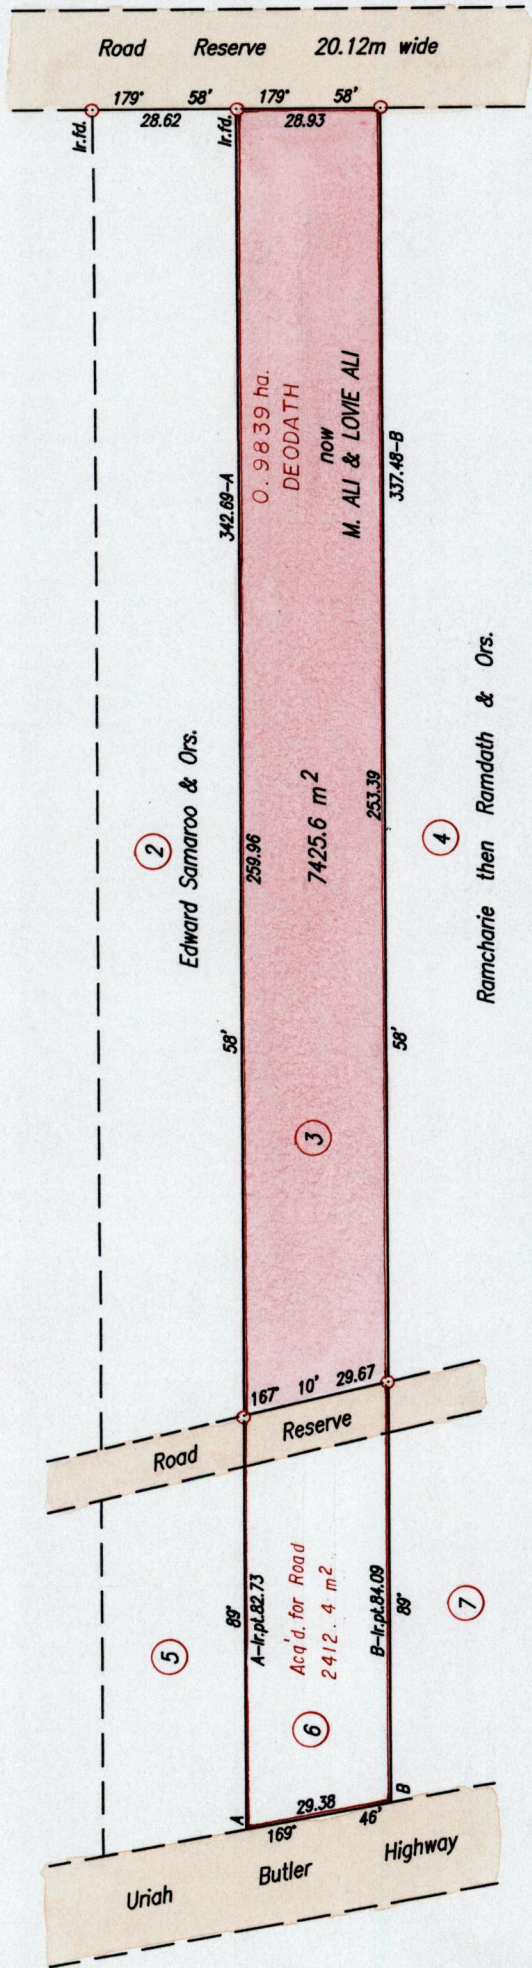

SCALE 1/1500  
Distances are in metres

Approved: *[Signature]*  
Director of Surveys  
15/04/11

○ Denotes Iron put except otherwise stated  
Bearings are Cassini Grid based on Solar Observations  
Plan of a Parcel of land coloured pink in the Ward of Cunupia  
Containing seven thousand four hundred and twenty five point six square metres  
Surveyed by me, with due authority, in August 6th. 2003  
In accordance with Regulation 25 (1) of the Land Surveyors' Regulations 1998,  
I certify that this plan is correct.

Checked by M.L. 19-4-04  
Entered on .....  
*[Signature]* ...  
Trinidad & Tobago Land Surveyor. ... 19/9 ... 2003