



R.P.O. Vol. 16 Fol. 371
 C.T. Vol. 19 Fol. 31
 U.P.R.N. No.

VESTING ORDER

Cadastral Sheet $\frac{34B}{2/a}$, D.4.J
 Ward of Cunupia
 County of Caroni

1289

162

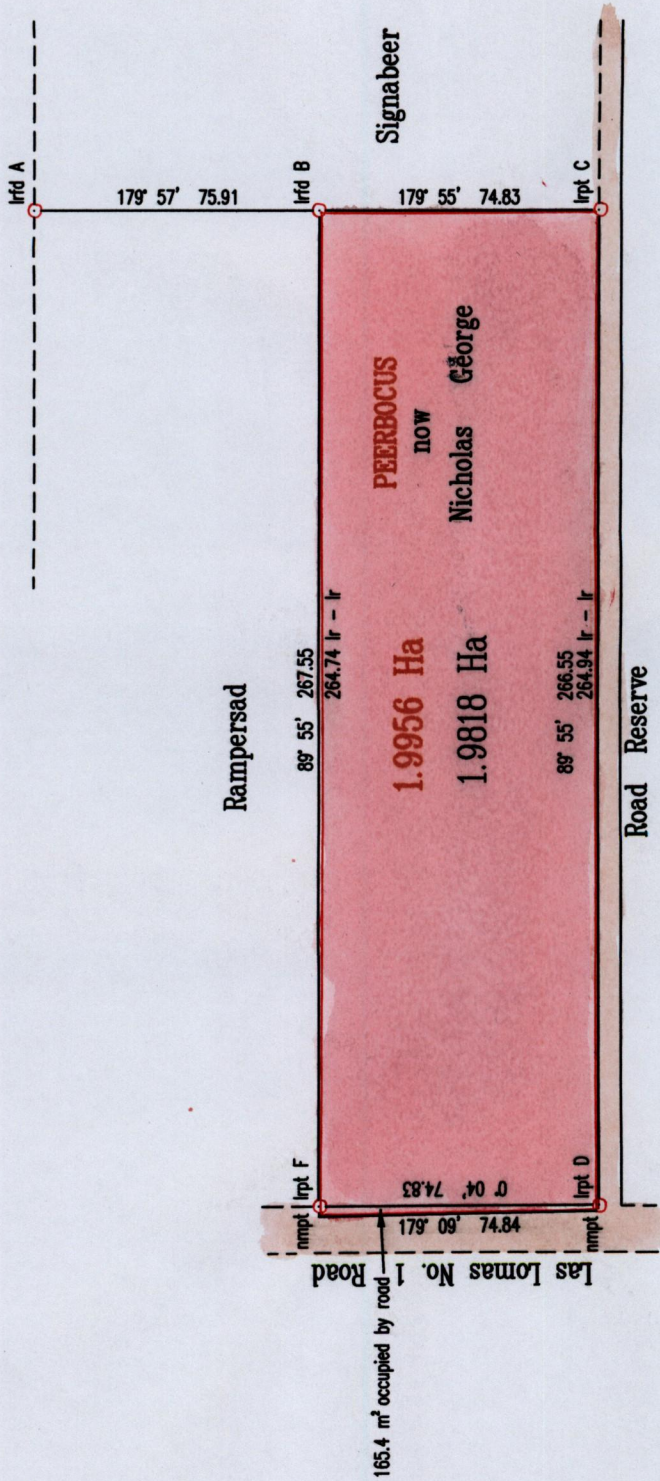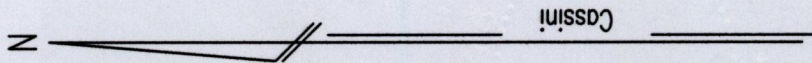

Vide
Blk. 76: 81



Bearings are Cassini Grid based on Solar Obs.

○ Denotes Iron Put unless otherwise stated

Plan of a Parcel of land coloured pink in the Ward of Cunupia

Containing one point nine eight one eight hectares

Surveyed by me, with due authority, in August 2003

In accordance with Regulation 25(1) of the Land Surveyors' Regulations 1998, I certify that this plan is correct.

Checked by *Mulu 15/4/04*

S. R. Rago

Trinidad & Tobago Land Surveyor *7th / April 2004*

Approved *[Signature]*
 Director of Surveys
 2004.5.11