




Cadastral Sheet B.3.O. 4A&D
2/b
Ward of Blanchisseuse
County of St. George

Remaining Portion

R.P.O Vol. 476. Fol. 97.
C.T. Vol. 1377. Fol. 317.

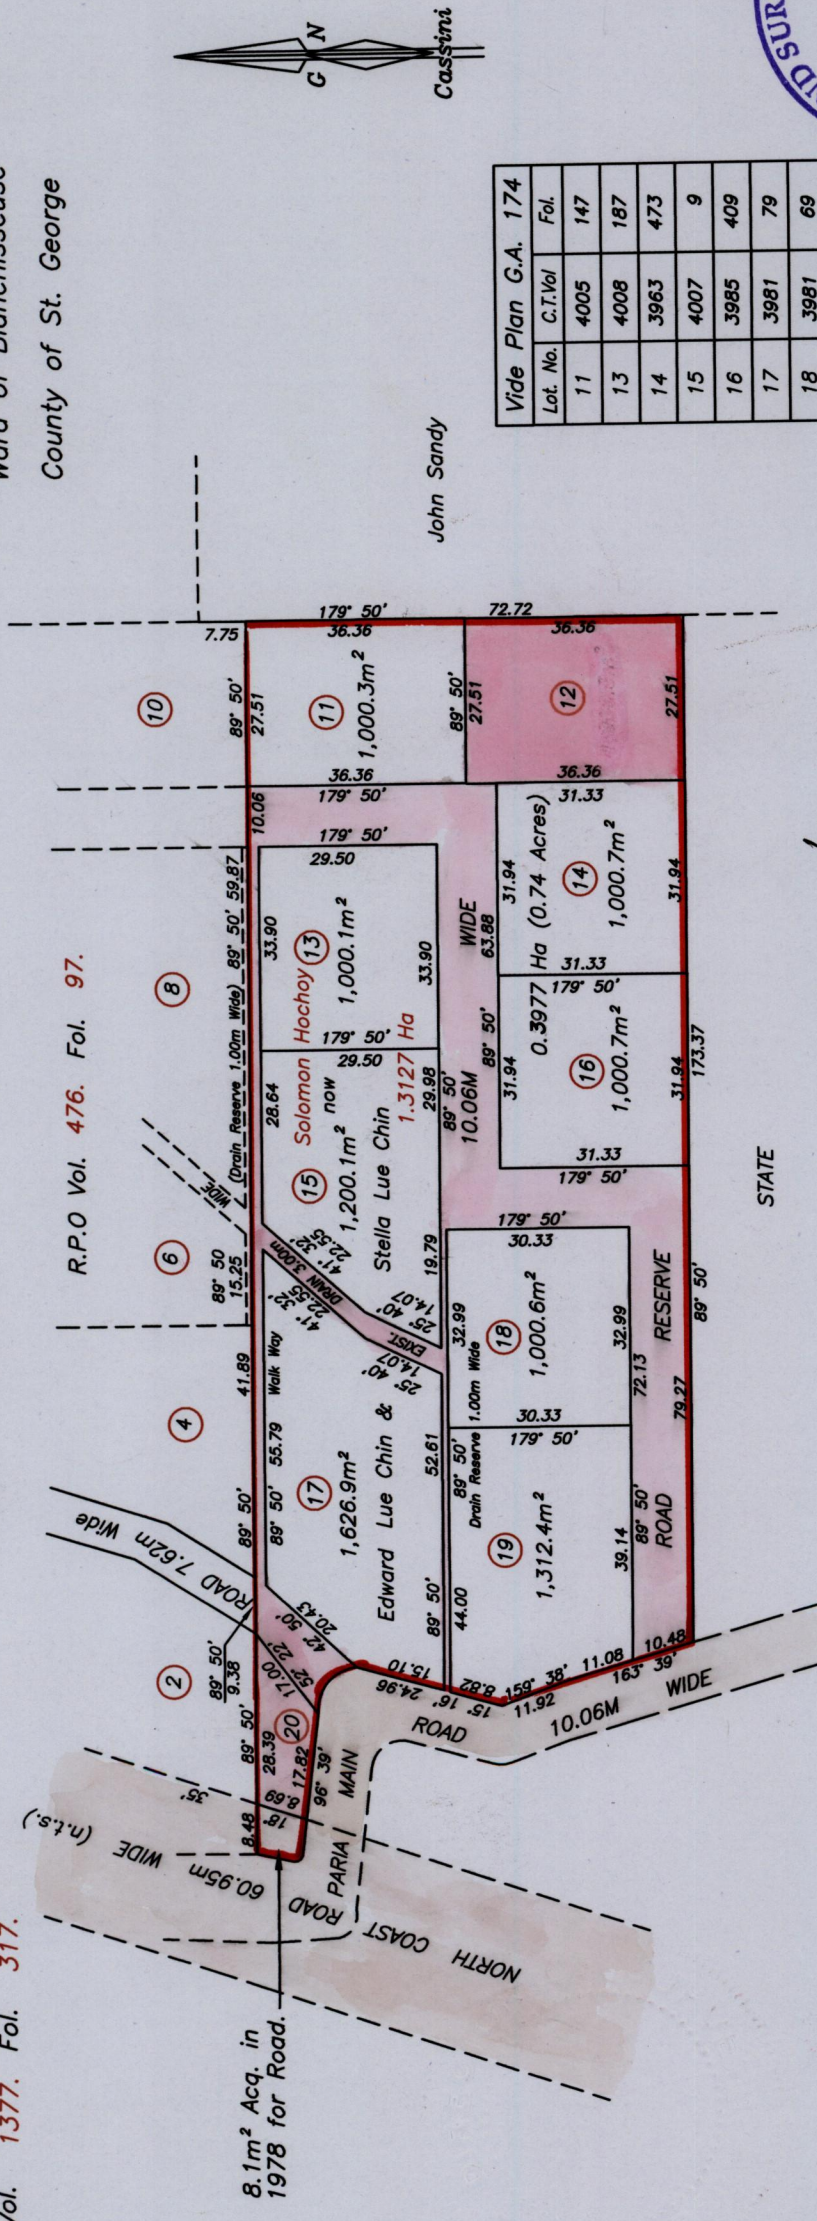

Vide Plan G.A. 174		
Lot. No.	C.T.Vol	Fol.
11	4005	147
13	4008	187
14	3963	473
15	4007	9
16	3985	409
17	3981	79
18	3981	69
19	3981	89

Bearings are Cassini based on Solar Observations

This is a true copy of a diagram of one point three one two seven hectares originally transferred to Solomon Hochoy showing a portion coloured pink and containing zero point three nine seven seven hectares being the remainder after (8) eight previous transfers and (1) one acquisition of another portion of the land. In accordance with Regulation 25 (1) of the Land Surveyors' Regulations 1998, I certify that this plan is correct.

Approved *[Signature]*
Director of Surveys
2004.5.20

SCALE 1/1250
Distances are in metres

Nasser Abdul
Trinidad & Tobago Land Surveyor
8th March 2004

Checked by *[Signature]*
Entered on