


R.P.O. Vol. 601 Fol. 245
 C.T. Vol. 1393 Fol. 238

Ward of Guayaguayare
 County of Mayaro
 Cadastral Sheet (H.5.I) 56.E.
 2/b

MANZANILLA MAYARO ROAD 10.06 m. WIDE

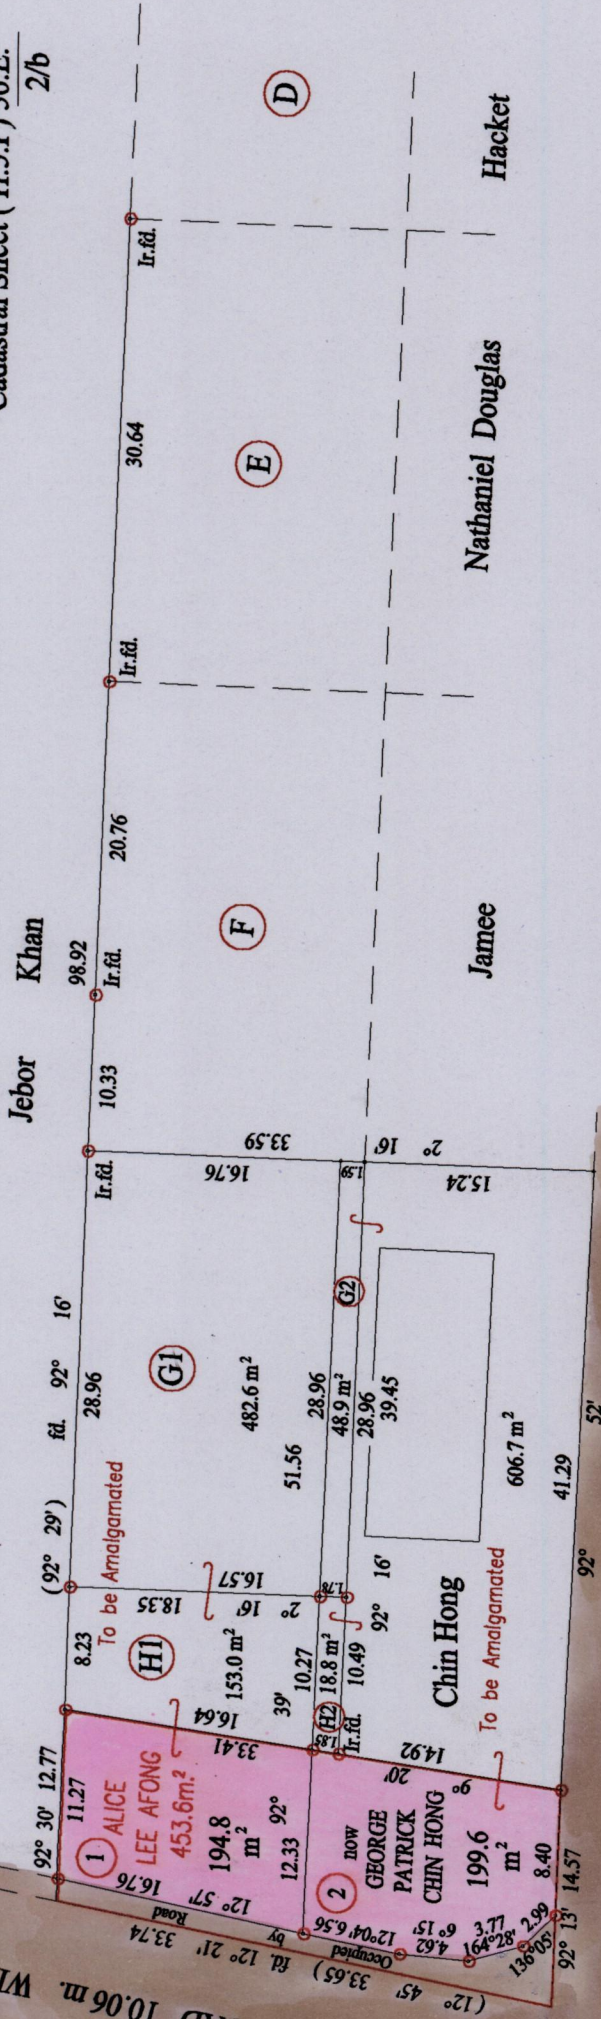

NAPARIMA MAYARO ROAD

Jamee Nathaniel Douglas Hackett

Approved: *[Signature]*
 Director of Surveys
 2004-5-24

Vide Plan F.A. 117
 Vide Bk. 955 fol. 180

SCALE : 1:1000
 Distances are in metres
 PLAN of 2 Parcels of land coloured pink in the Ward of Guayaguayare
 Containing together three hundred and ninety four point four square metres
 Surveyed by me, with due authority, in January 2003
 In accordance with Regulation 25 (1) of the Land Surveyors' Regulations 1998,
 I certify that this plan is correct.

Checked by *[Signature]* M.A. 11/05/04

Entered on Trinidad & Tobago Land Surveyor 9 02 2004



G N

CASSINI

1289

1938