


R.P.O Vol. 214  
C.T. Vol. 2144  
U.P.R.N No.

Fol. 113  
Fol. 331

Ward of Siparia  
County of St. Patrick  
Cadastral Sheet G.18.C.73.C.  
1/b

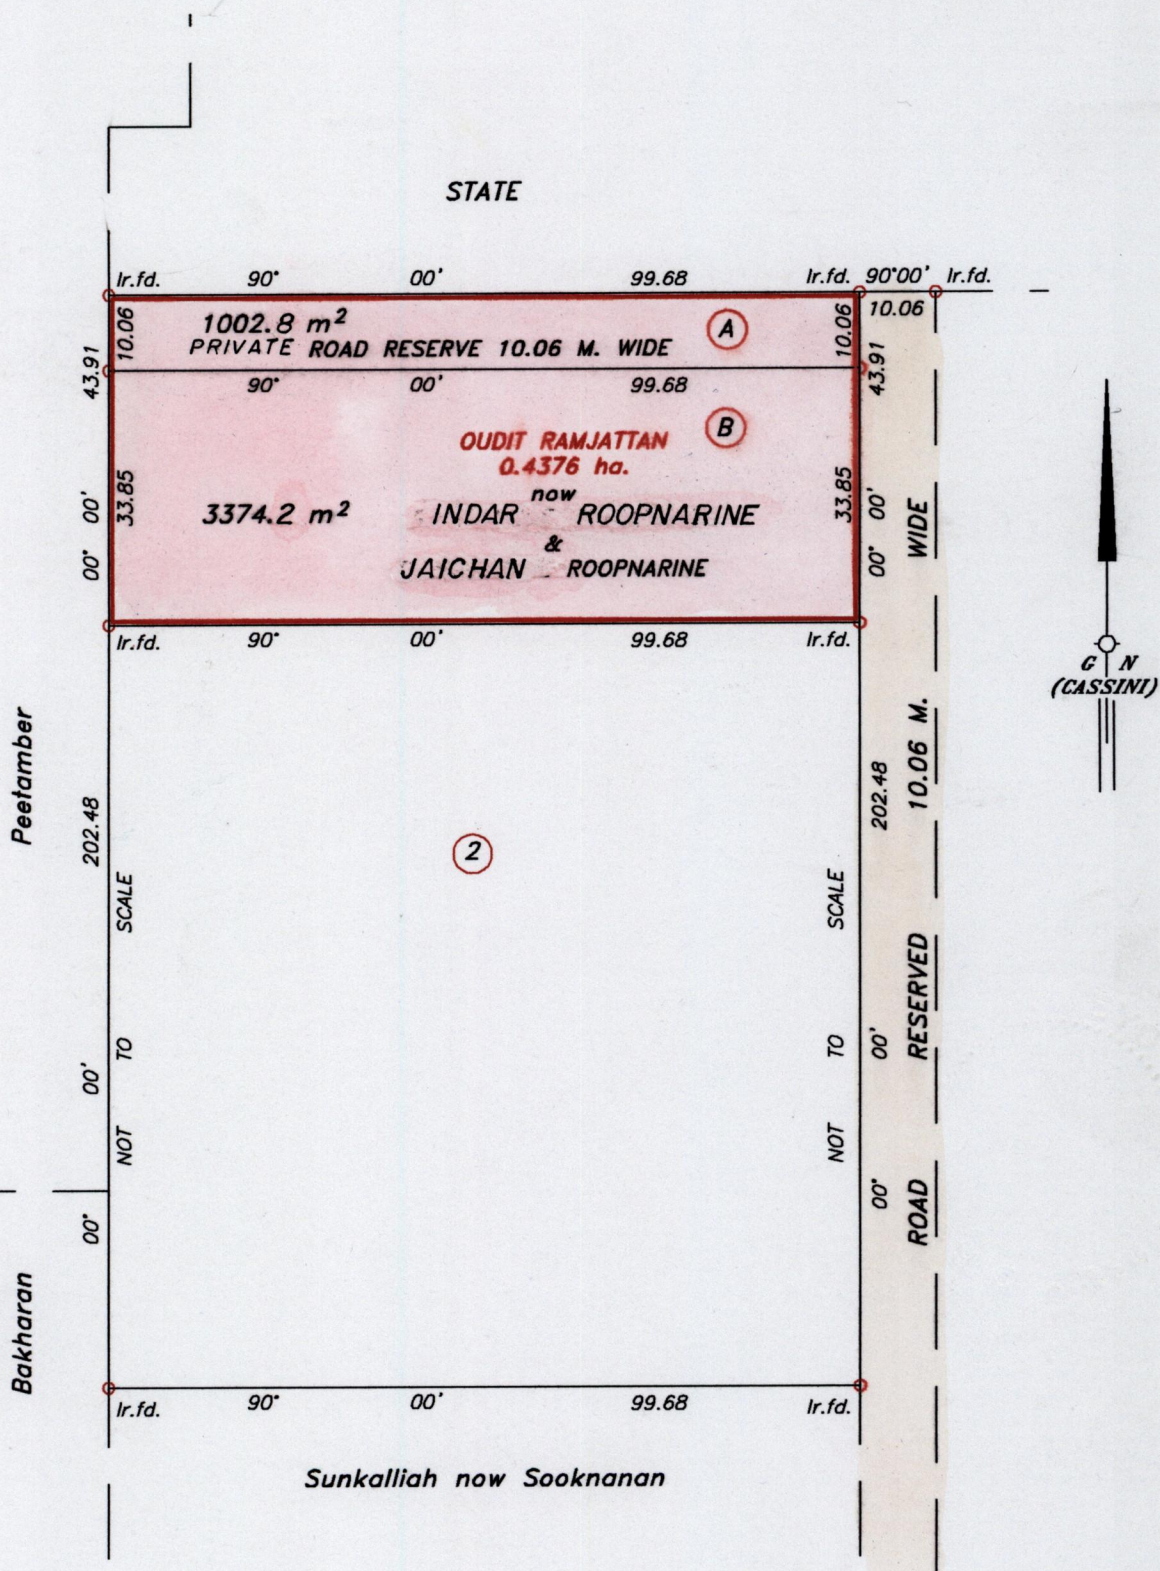

Approved *[Signature]*  
 Director of Surveys 2003.3.24

Bk. 1003 Fol. 49

○ Denotes Iron put except stated otherwise.  
 Note: to obtain compass bearing add/subtract 0 minutes  
 SCALE 1/1000  
 Distances are in metres

Plan of 2 Parcels of land coloured pink in the Ward of Siparia  
 Containing together four thousand three hundred and seventy seven sq. metres  
 Surveyed by me, with due authority, in March 2002  
 In accordance with Regulation 25 (1) of the Land Surveyors' Regulations 1998,  
 I certify that this plan is correct.

Checked by *[Signature]* 21.3.03

*[Signature]*

Entered .....

Trinidad & Tobago Land Surveyor 21<sup>st</sup> October 2002