


REMAINING PORTION

R.P.O. Vol. Fol.  
C.T. Vol. 3473 Fol. 167

Cadastral Sheet B.25.E.  $\frac{24C}{4/a}$   
Borough of Arima  
County of St. George


Vide Bk. 9 Fol. 44, Bk. 1247 Fol. 75  
Bk. 965 Fol. 151, Bk. 1170 Fol. 45  
Bk. 1173 Fol. 92

Grid North  
Cassini

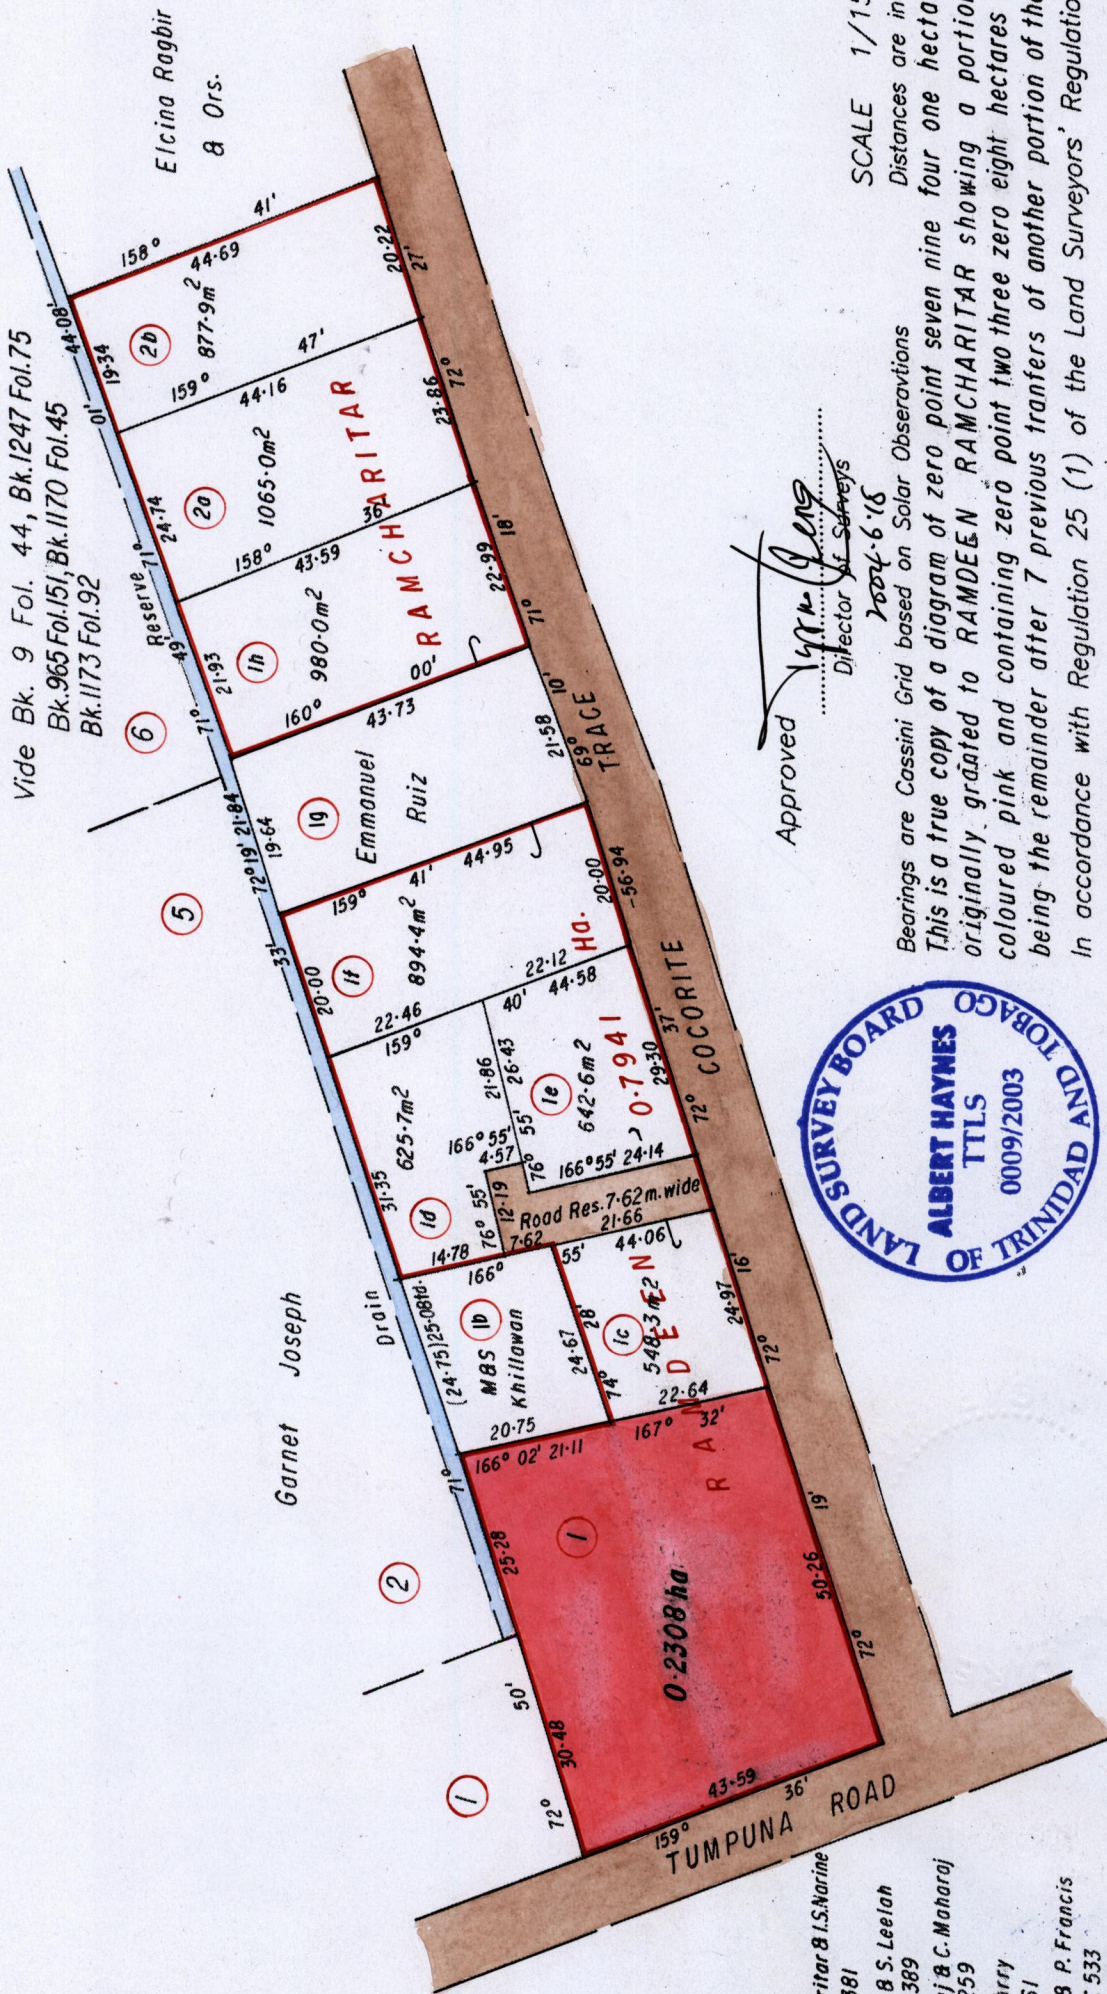

- 2a M. Ramcharitar & I.S. Narine  
C.T. 4040:381
- 2b L.E. Leelah & S. Leelah  
C.T. 4040:389
- 1c O.N. Maharaj & C. Maharaj  
C.T. 4314:259
- 1d Keith A. Harry  
C.T. 4298:61
- 1e J. Francis & P. Francis  
C.T. 4232:533
- 1f J. Mangroo Khan  
C.T. 4279:479
- 1h A. Dougan  
C.T. 4441:99

Approved *Albert Haynes*  
Director of Surveys  
2004-6-16

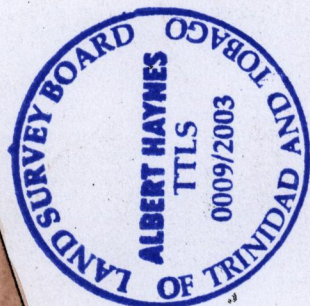

SCALE 1/1500  
Distances are in metres  
This is a true copy of a diagram of zero point seven nine four one hectares originally granted to RAMDEEN RAMCHARITAR showing a portion coloured pink and containing zero point two three zero eight hectares being the remainder after 7 previous transfers of another portion of the land prepared by me in accordance with Regulation 25 (1) of the Land Surveyors' Regulations 1998.

I certify that this plan is correct.

Checked by *M.A. Taylor*

Entered on .....

*Albert Haynes*  
Trinidad & Tobago Land Surveyor 14 Feb 2003