



R.P.O. Vol. 14 Fol. 85
 C.T. Vol. 555 Fol. 45

Cadastral Sheet G. 20 H. 74C
 3/a & 3/b
 Ward of Moruga
 County of Victoria

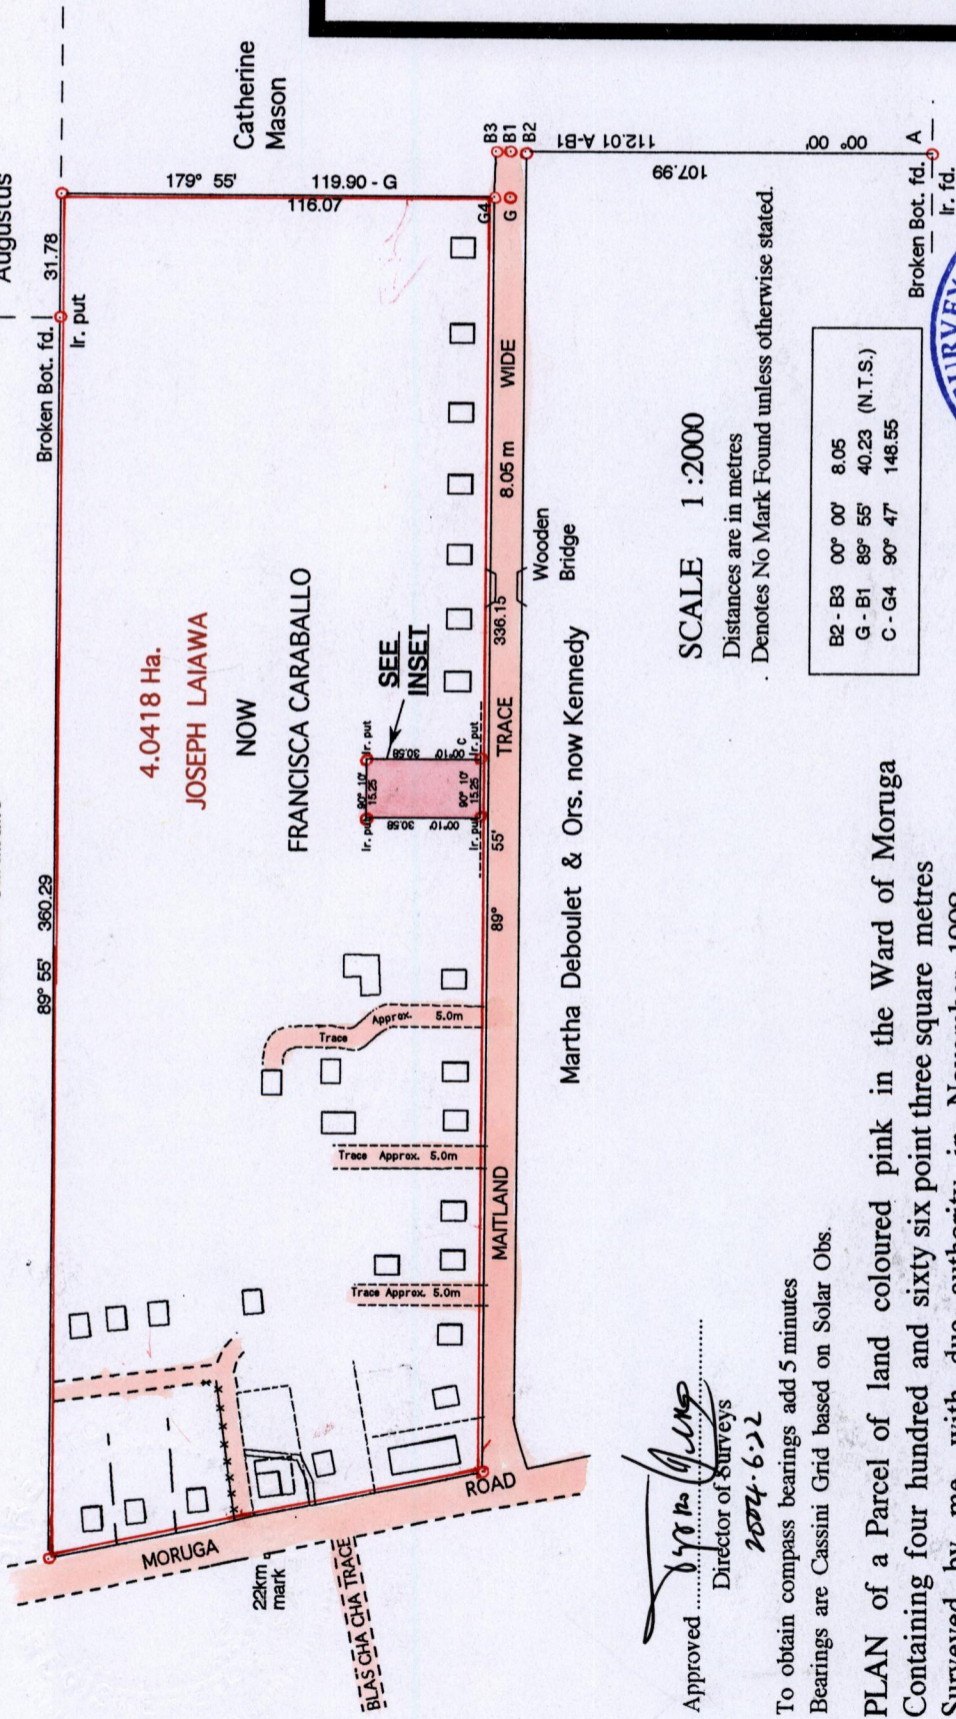

Vide Bk. 317 Fol. 123
 Bk. 859 Fol. 89

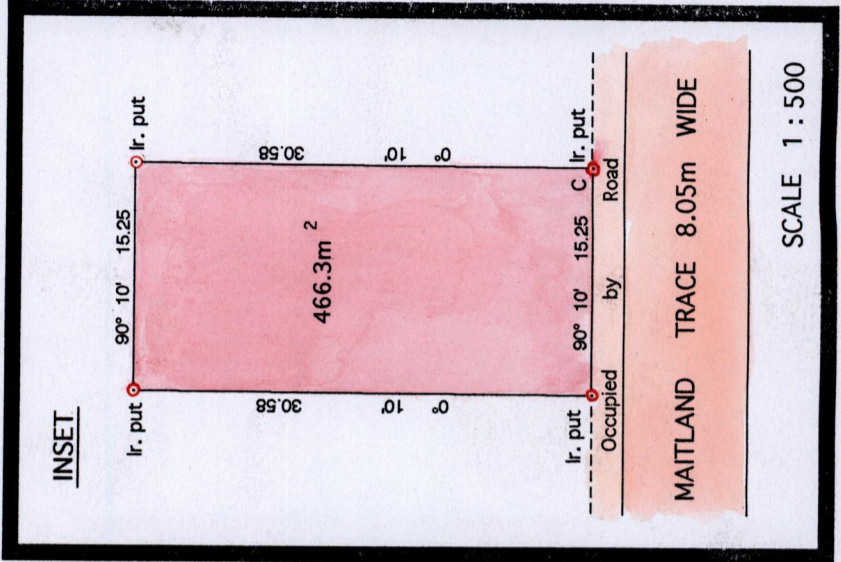

SCALE 1:2000

Distances are in metres
 Denotes No Mark Found unless otherwise stated.

B2 - B3	00° 00'	8.05
G - B1	89° 55'	40.23 (N.T.S.)
C - G4	90° 47'	148.55



Approved *[Signature]*
 Director of Surveys
 2004-6-22

To obtain compass bearings add 5 minutes
 Bearings are Cassini Grid based on Solar Obs.

PLAN of a Parcel of land coloured pink in the Ward of Moruga
 Containing four hundred and sixty six point three square metres
 Surveyed by me, with due authority, in November 1998
 In Accordance with regulation 25 (1) of the Land Surveyors' Regulations 1998,
 I certify that this plan is correct

Checked by *[Signature]*
 Entered on
[Signature]
 Trinidad & Tobago Land Surveyor with January 2004

1289

234

