


R.P.O. Vol. Fol.  
C.T. Vol. 2902 Fol. 67

Cadastral Sheet D.3.A. 24D  
Ward of Cunupia 3/a  
County of Caroni

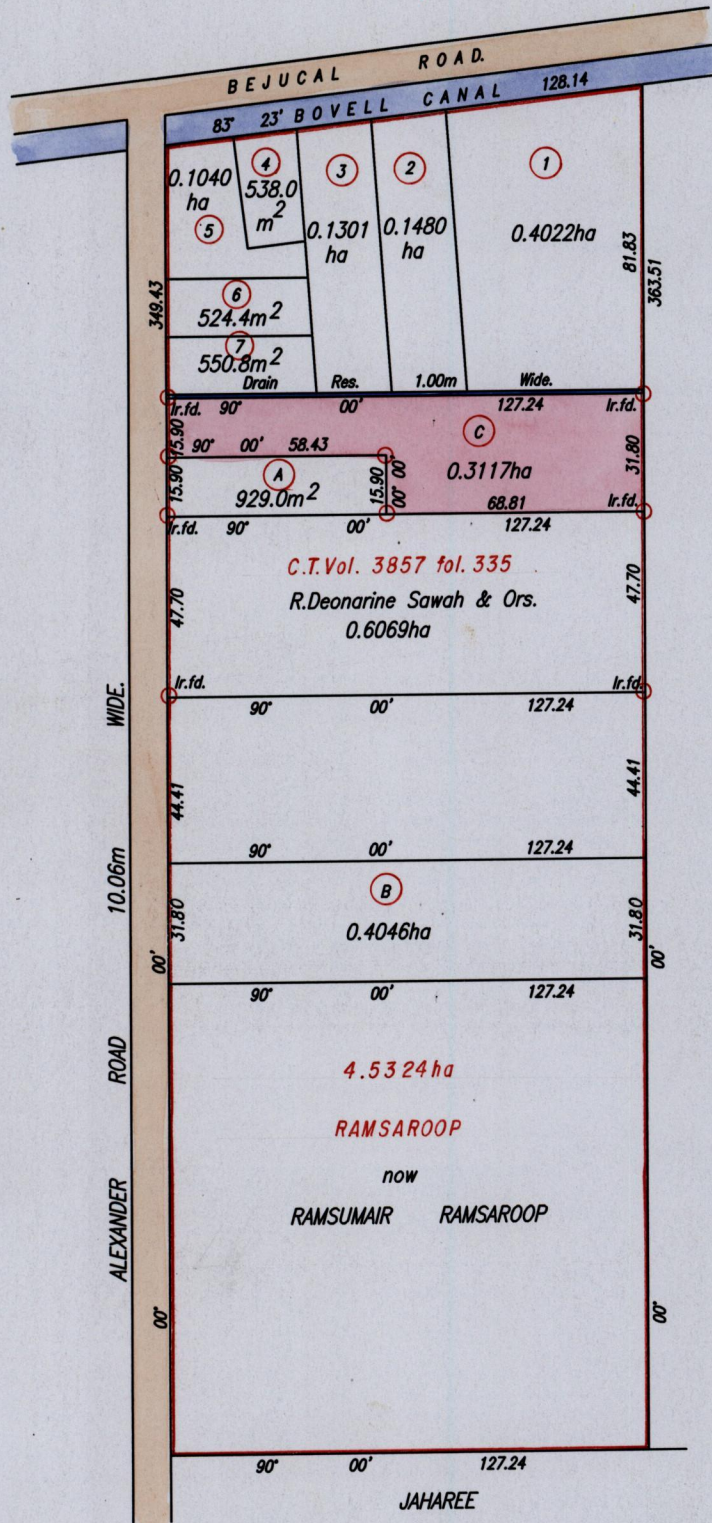


Cassini  
G | W

Cheerownee  
&  
Kalloo

Nos.	Names	C.T.Vol.	Fol.
1	Rosie Rampersad	3201	63
2	Bhimsingh Ramsaran	3201	71
3	Ramsumair Ramsaroop	3201	79
4	Munilal Ramsaran	3201	87
5	Mahadeo Rajlal & Ors.	3201	95
6	Harrypersad Ramsaran	3201	103
7	Ramkissoon Ramsumair	3201	111
A	Heeralal Ramsaroop	4167	153
B	P.N. Ramdial - Luchman	4088	49

Approved *[Signature]*  
Director of Surveys  
2004 6 22

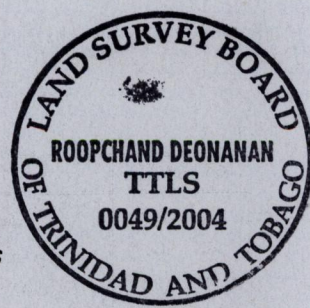

SCALE 1:2000  
Distances are in Metres

○ Denotes Iron put except otherwise stated.  
Bearings are based on Solar Observations.(Cassini Grid.)  
PLAN of a Parcel of land coloured pink in the Ward of Cunupia  
Containing zero point three one one seven hectare.  
Surveyed by me, with due authority, in July, 1997  
In accordance with Regulation 25(1) of the Land Surveyors' Regulations 1998,  
I certify that this plan is correct.

Checked by *[Signature]* 16-6-04

Entered . . . . . Trinidad & Tobago Land Surveyor . 21<sup>st</sup> April . . . . . 2004  
PATH = EV700 C:\Drawings04\RRamsaroop.dwg.