

U.P.R.N. No.....

R.P.O. Vol.....

C.T. Vol. 2469

Fol.....


Fol. 11

REMAINING PORTION

Cadastral Sheet (D.7.P & D.8.M) 33F
2/d

Ward of Chaguanas

County of Caroni

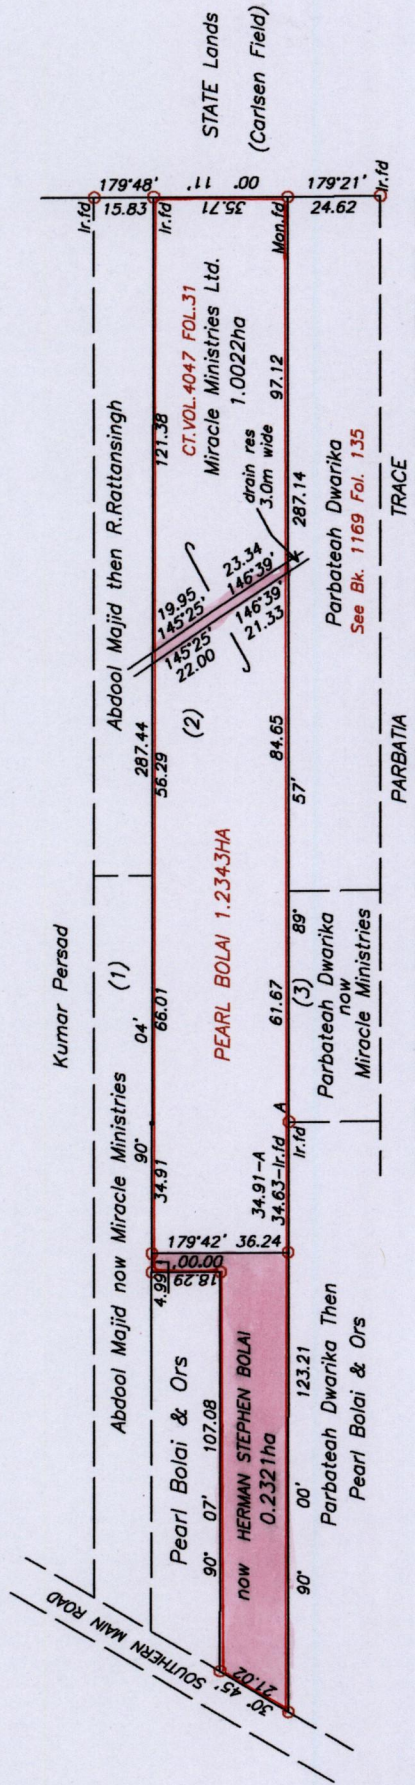

Approved: *[Signature]*
 Director of Surveys
 15th Dec 2002

Note to obtain compass bearing add/subtract minutes

This is a true copy of a diagram of one point two three four three hectares originally granted to PEARL BOLAI, showing a portion

coloured pink and containing zero point two three two one hectares being the remainder after one previous transfer of another portion of land.

In accordance with Regulation 25 (1) of the Land Surveyors' Regulations 1998.

I certify that this plan is correct.

Checked by: *[Signature]*

Entered on.....

[Signature]
 Trinidad & Tobago Land Surveyor... 27th November 2002

SCALE 1/2000


Distances are in metres

○ Denotes Iron put unless where otherwise stated

Bearings are Cassini Grid Based on Solar Observations.

BK.1095 FOL.49

BK.1167 FOL.179

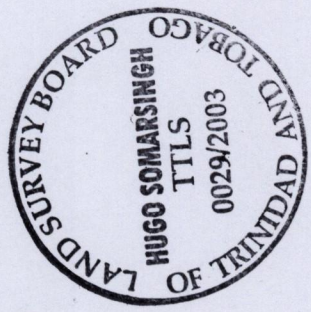

1289

24