

R.P.O. Vol. 549 Fol. 189


Ward of Siparia

C.T. Vol. Fol.

County of St. Patrick

U.P.R.N. No.:

Cadastral Sheet 73C 74A
2/d 1/c

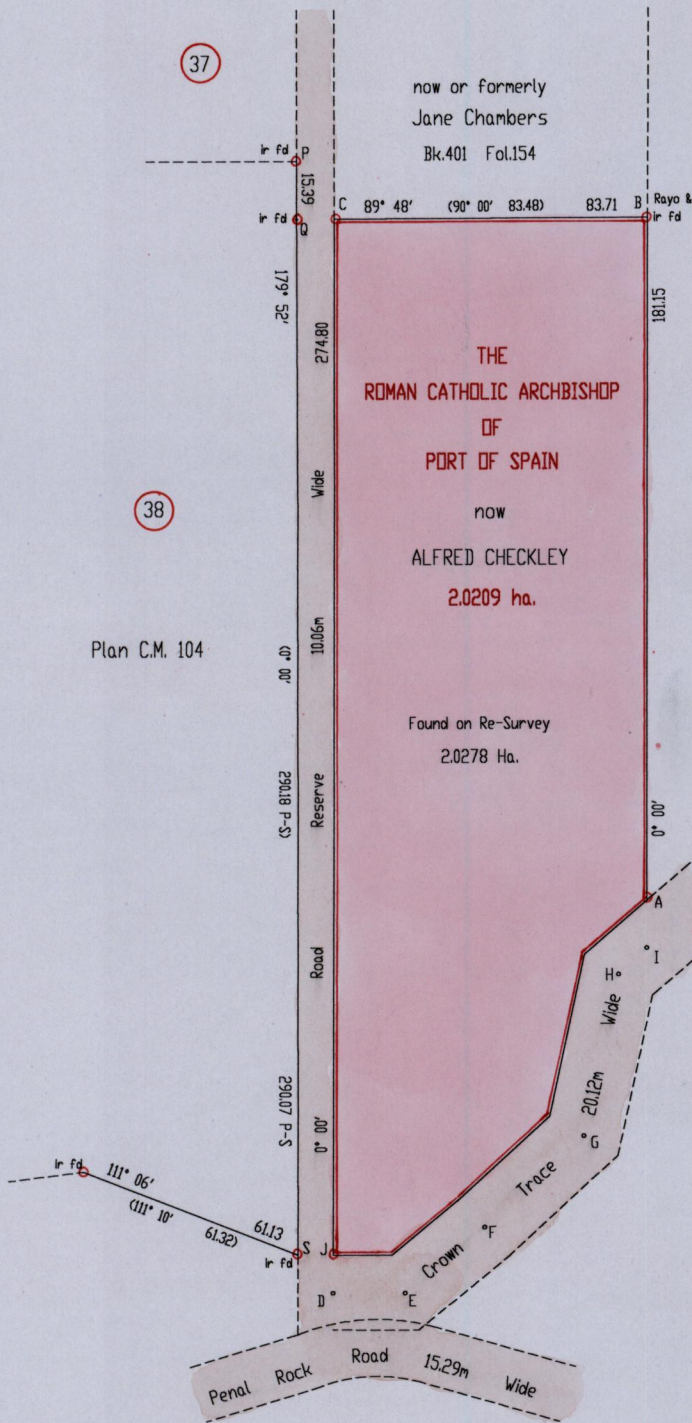

Legend		
Q - C	89° 48'	10.06
Q - C	90° 00'	10.06
J - D	180° 00'	10.06
D - E	90° 08'	19.31
E - F	50° 38'	27.46
F - G	47° 30'	35.81
G - H	12° 10'	43.96
H - I	47° 15'	10.22 (10.06)
I - A	0° 00'	12.52 (11.97)

Note:
Stations D - I represent $\frac{1}{2}$ of Crown Trace 20.12m

Approved *[Signature]*
Director of Surveys
2004.07.01

Reference: Bk.494 Fol.11

SCALE 1: 2000

Distances are in metres

○ Denotes iron put except otherwise stated

Bearings are Cassini Grid based on Solar Observations

PLAN of a parcel of land coloured pink in the Ward of Siparia

Containing two point zero two seven eight hectares

Surveyed by me, with due authority, in February 2003

In accordance with Regulation 25(1) of the Land Surveyors' Regulations 1998, I certify that this plan is correct.

Checked by *[Signature]*

[Signature]

Entered

Trinidad & Tobago Land Surveyor 3/9/2003

