
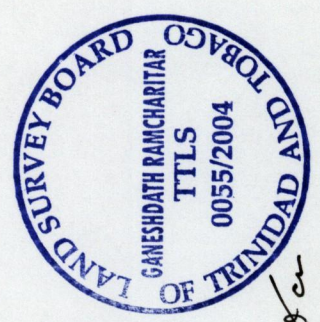


Cadastral Sheet D.13.M.  $\frac{44}{1/c}$   
 Ward of Montserrat  
 County of Caroni  
 Vide: Plan AC 68

R.P.O. Vol. 51  
 C.T. Vol. 4264  
 Fol. 245  
 Fol. 233

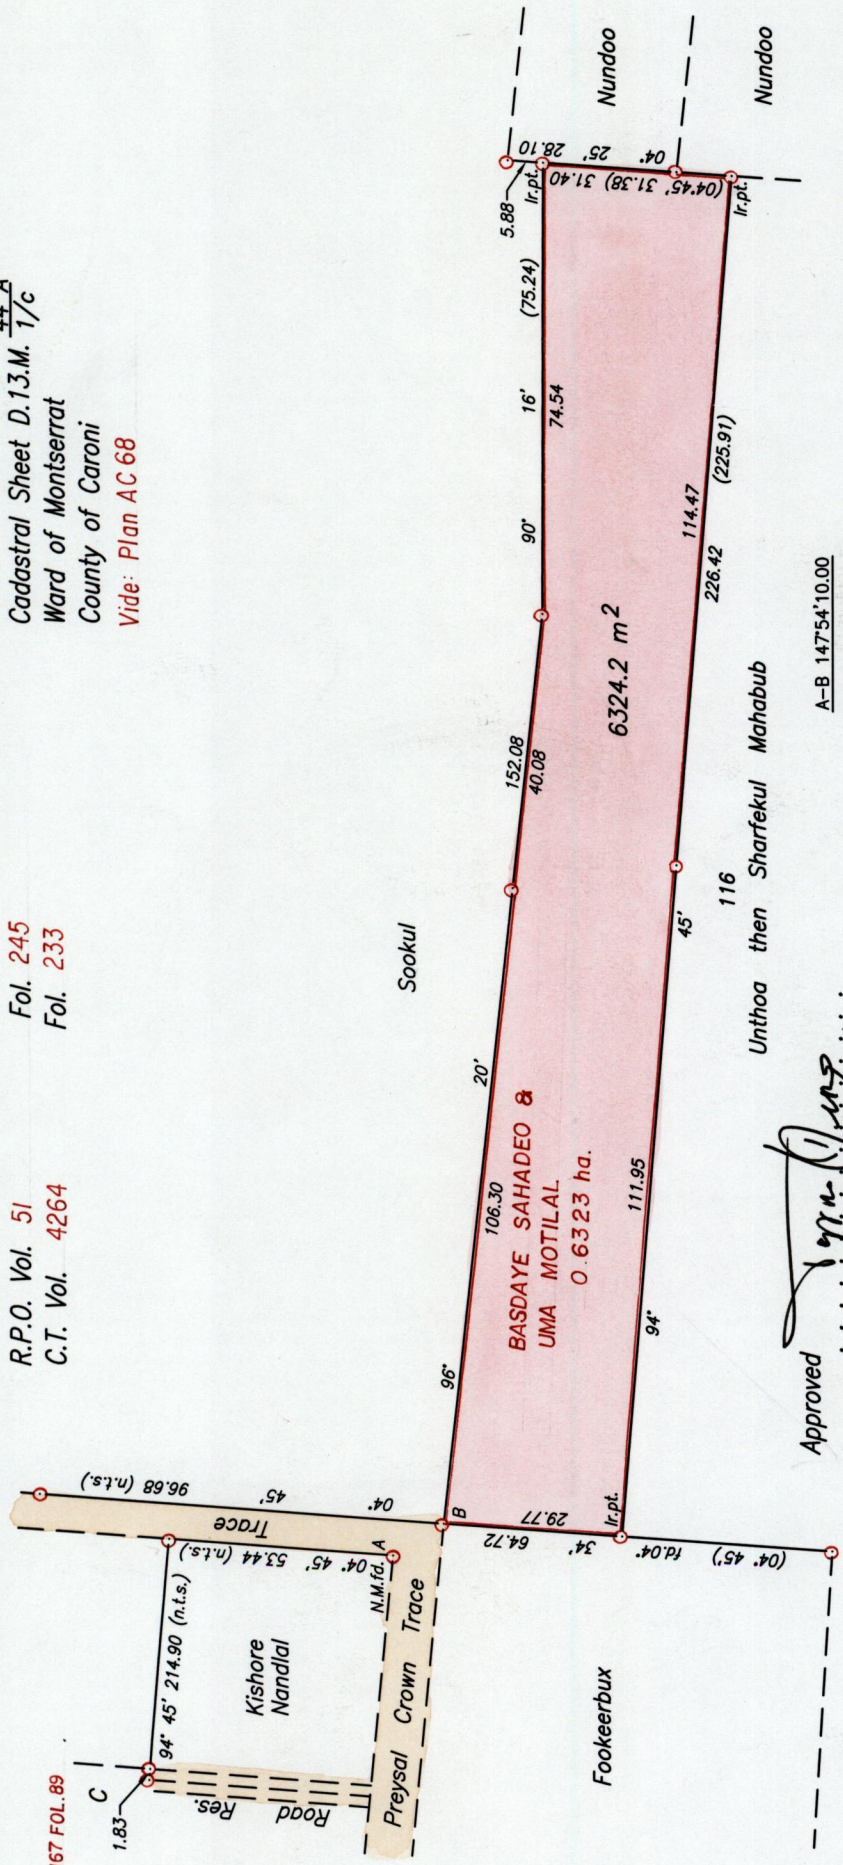

A-B 147'54"10.00  
 SCALE 1/1250  
 Distances are in metres

Approved  
*[Signature]*  
 Director of Surveys  
 2004.7.20

Denotes Iron found except otherwise stated  
 Bearings are Cassini Grid based on Solar Observations  
 Plan of a Parcel of land coloured pink in the Ward of Montserrat  
 Containing six thousand three hundred and twenty four point two square metres  
 Surveyed by me, with due authority, on January 13th. 2004  
 In accordance with Regulation 25 (1) of the Land Surveyors' Regulations 1998,  
 I certify that this plan is correct.

*[Signature]*  
 Ganesdath Ramcharitar

Entered on .....  
 Checked by *[Signature]* 28-6-04 Trinidad & Tobago Land Surveyor ..... 2004  
 30/1