

PADARAT  
 4.0469 ha.  
 Resmd. 0.0049 ha.  
 now  
 RAY RAMPERSAD

Vide Bk.417 fol.226  
 Vide S.O. 7/1939

SCALE 1:2000

Approved *[Signature]*  
 Director of Surveys  
 2004.2.13

SEE BACK OF PLAN

SCALE 1:1000


○ Denotes Iron put except stated otherwise.  
 Note: Bearings are cassini grid based on solar observations


Distances are in metres

PLAN of a Parcel of land coloured pink in the Ward of Siparia  
 Containing one thousand four hundred and thirty one point nine square metres  
 Surveyed by me, with due authority, on the 30th. June 2000.  
 In accordance with Regulation 25 (1) of the Land Surveyors' Regulations 1998,  
 I certify that this plan is correct.

Checked by *[Signature]* 3m/15/01/04

Entered on ..... Trinidad & Tobago Land Surveyor ..... 2003

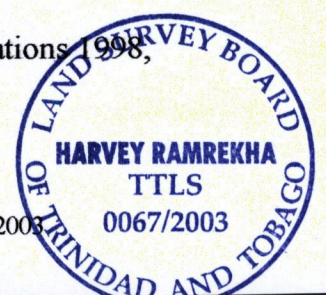

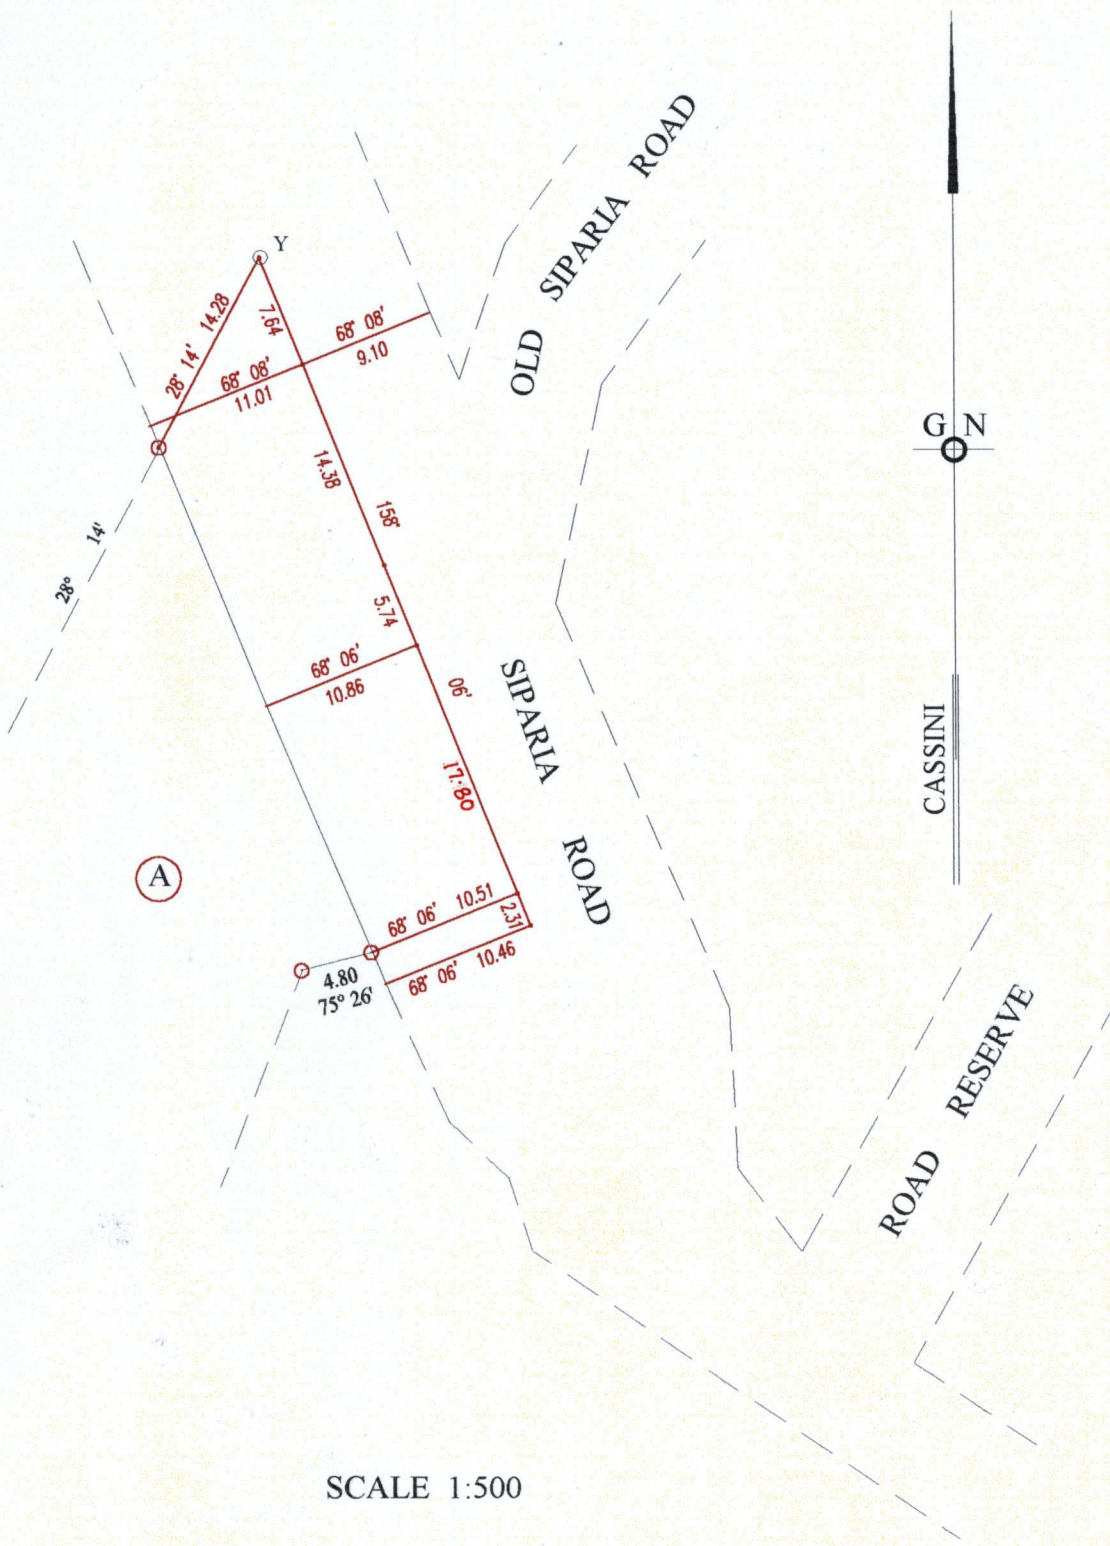

SCALE 1:500

15 AUG 2003  
Lands and  
Surveys  
Division