


R.P.O. Vol. 592
C.T. Vol. 1353
C.T. Vol 5431

Fol. 145
Fol. 227
Fol: 413

1289

4

Ward of Siparia.
County of St. Patrick.
Cadastral Sheet G.14.M. 64D
3/c.

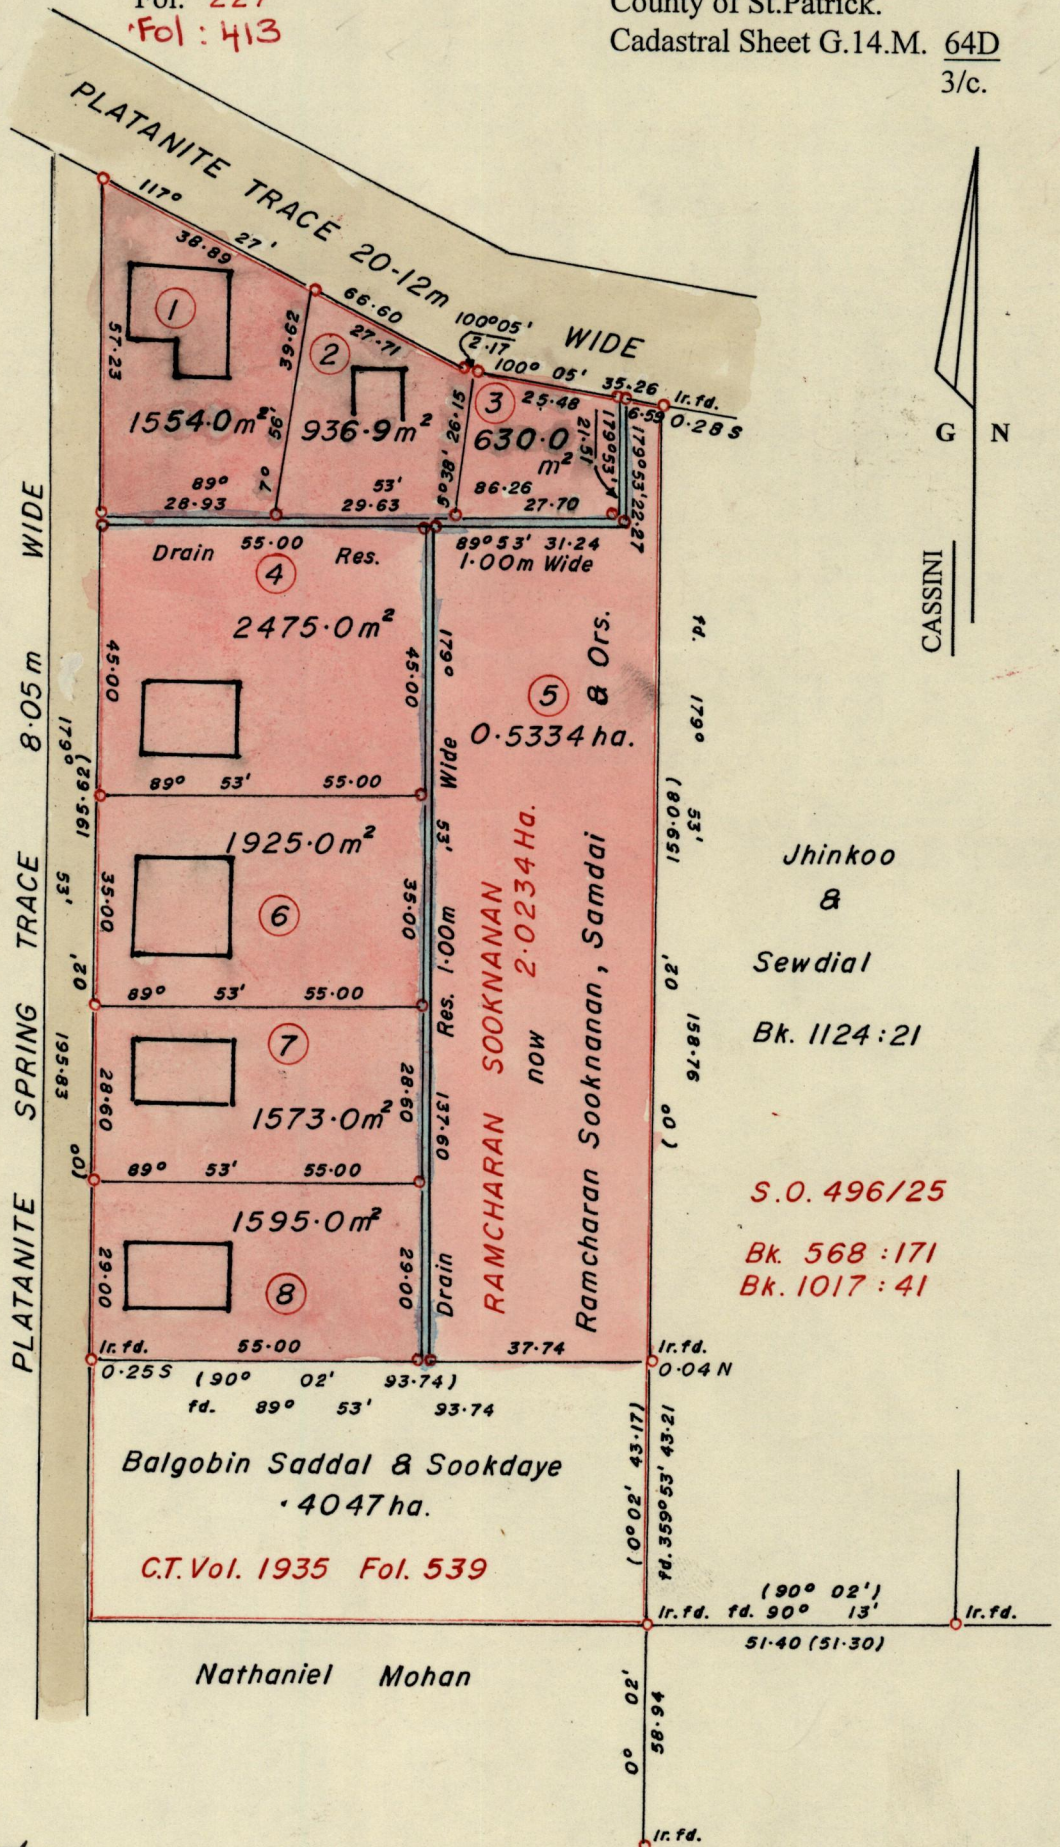

Approved

[Signature]
Director of Surveys
2004.04

○ Denotes Iron put unless otherwise stated

Bearings are Cassini Grid based on Solar Obs.
SCALE 1/1250.

Note: To Obtain compass bearings subtract 02 minutes Distances are in METRES

PLAN of 8 Parcels of land coloured PINK in the Ward of Siparia.
Containing together sixteen thousand and twenty two point nine square metres.
Surveyed by me, with due authority, in April, 2000.
In accordance with Reg. 25 (1), of the Land Surveyors' Regulations 1998,
I certify that this plan is correct.

Checked by M.M. 15/12/03

[Signature]

Entered Trinidad and Tobago Land Surveyor 14 April 2000

Lot #	C.T. Vol's, Folio	Names.
1	C.T. Vol 5431 fol 425	Seecharan, Kavita; Amritha Ramcharan
2	C.T. Vol 5431 fol 437	Premchand Ramcharan.
3	C.T. Vol 5431 fol 449	Deochan Ramcharan.
4	C.T. Vol 5431 fol 461	Prakash, Alvin's Razeena Ramcharan.
5	C.T. Vol 5431 fol 473	Rukhmin Rampersad, Jassatra Nandlal Tara Jagan, Paramdaye Jagmohan.
6	C.T. Vol 5431 fol 485	Bhagwandin; Samdaye Ramcharan. Brash Krannan Ramcharan.
7	C.T. Vol 5431 fol: 497	Kathleen, Kimberly; Denesh Racharan.
8	C.T. Vol 5431 fol 509	Chanardaye, Arianna, Alana; Aruna Ramcharan

16 JUL 2003
Lands and
Surveys
Division

1259/4