

R.P.O. Vol. 53 Fol. 323


Ward of Siparia

C.T. Vol. 549 Fol. 435

County of St. Patrick

U.P.R.N. No.:

Cadastral Sheet G.11.G. 62F  
2/d

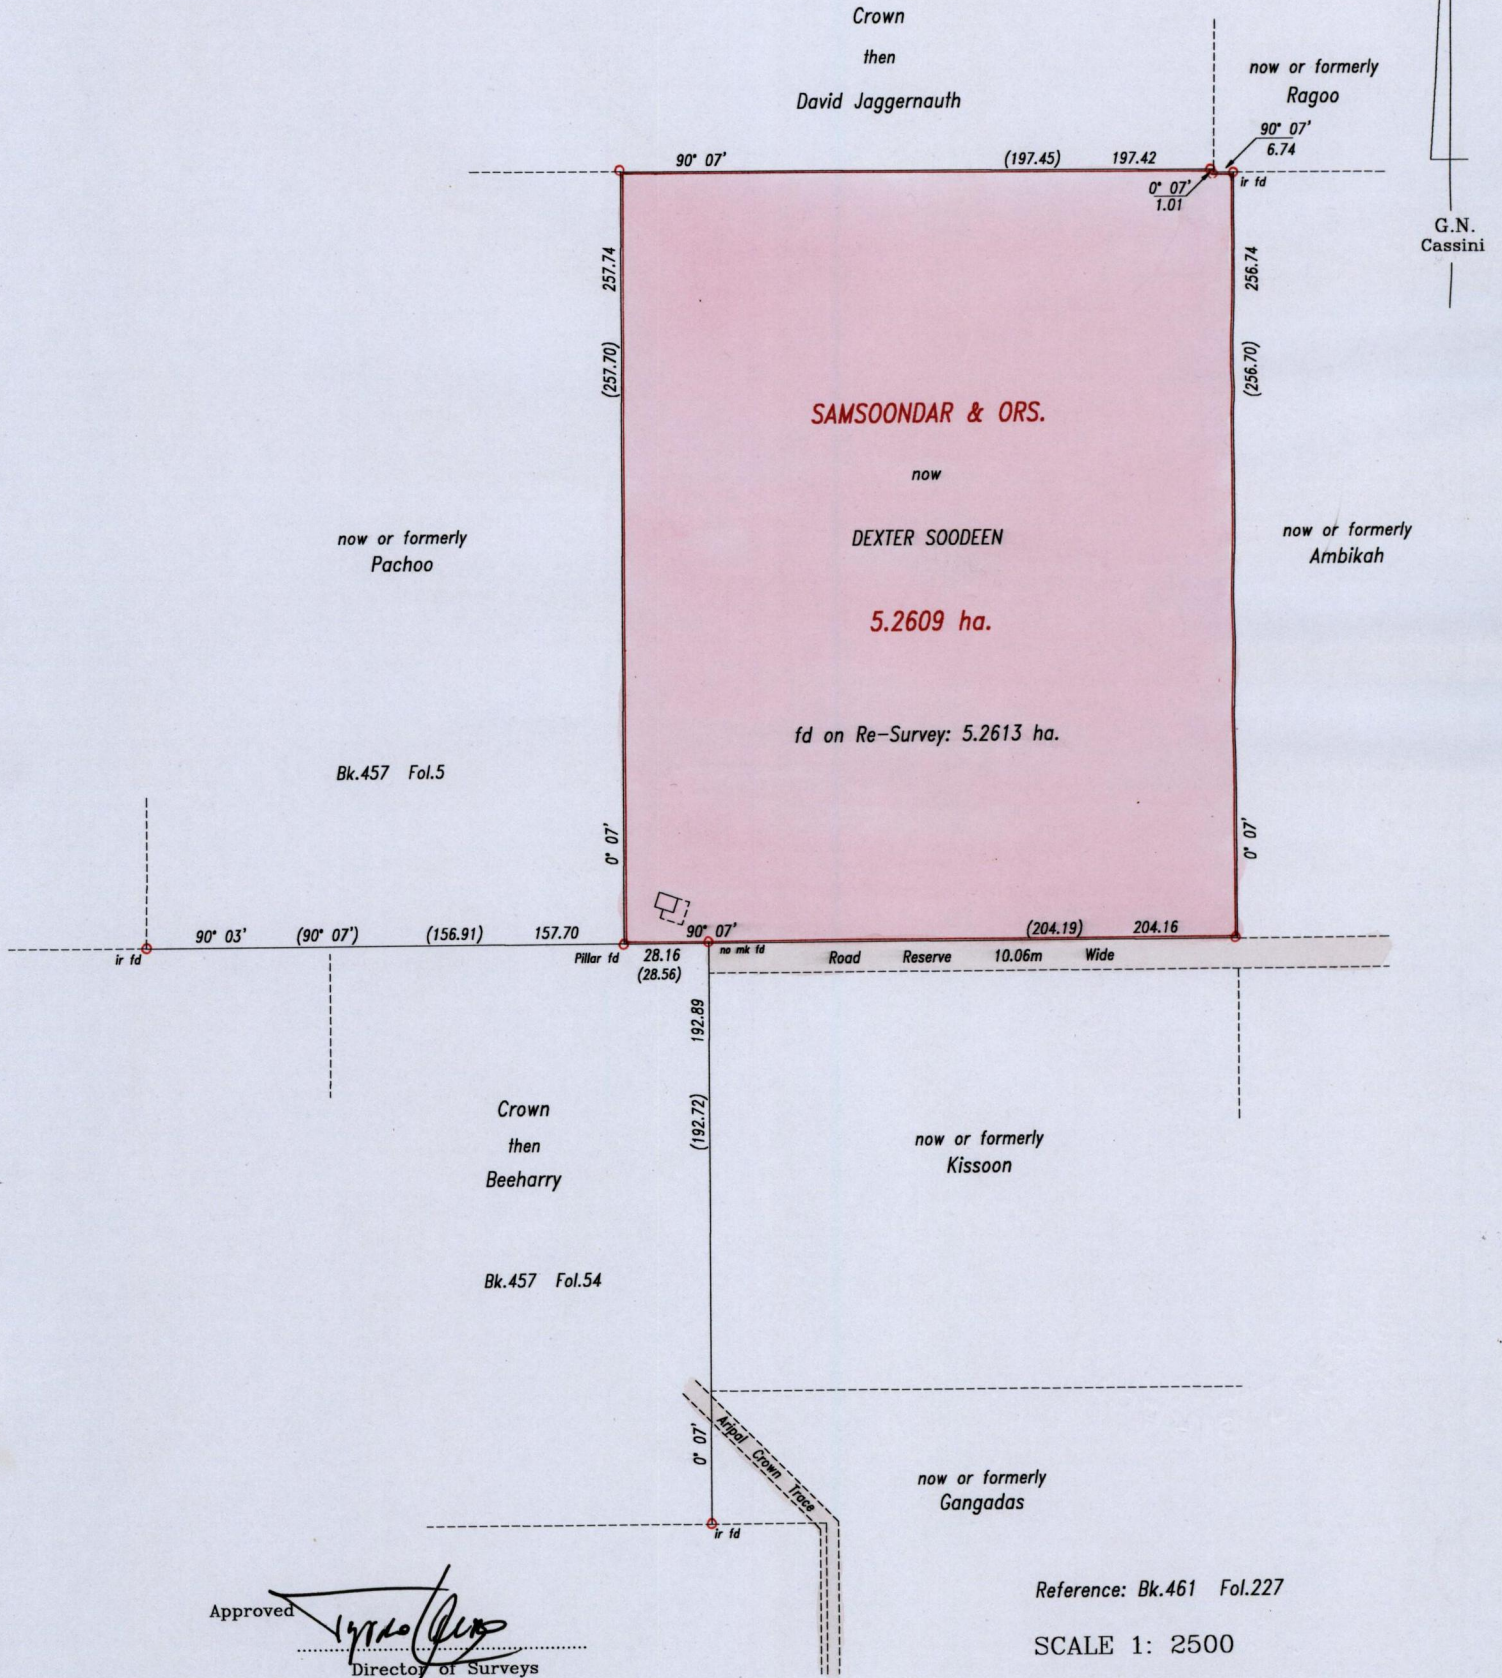

Approved *[Signature]*  
Director of Surveys  
2004.2.4

Reference: Bk.461 Fol.227

SCALE 1: 2500

Distances are in metres

○ Denotes iron put except otherwise stated

Bearings are Cassini Grid based on Solar Observations

PLAN of a parcel of land coloured pink in the Ward of Siparia  
Containing five point two six one three hectares

Surveyed by me, with due authority, in November 2001

In accordance with Regulation 25(1) of the Land Surveyors' Regulations 1998, I certify that this plan is correct.

Checked by *Zm 13/01/04*  
Entered .....

*L. A. Roopchand*  
Trinidad & Tobago Land Surveyor 5/12/2003

