


Cadastral Sheet G.14.D. 2/b
Ward of Savana Grande
County of Victoria
Vide : Plan RH 257

Fol. 293
Fol. 129

R.P.O. Vol. 52
C.T. Vol. 1757

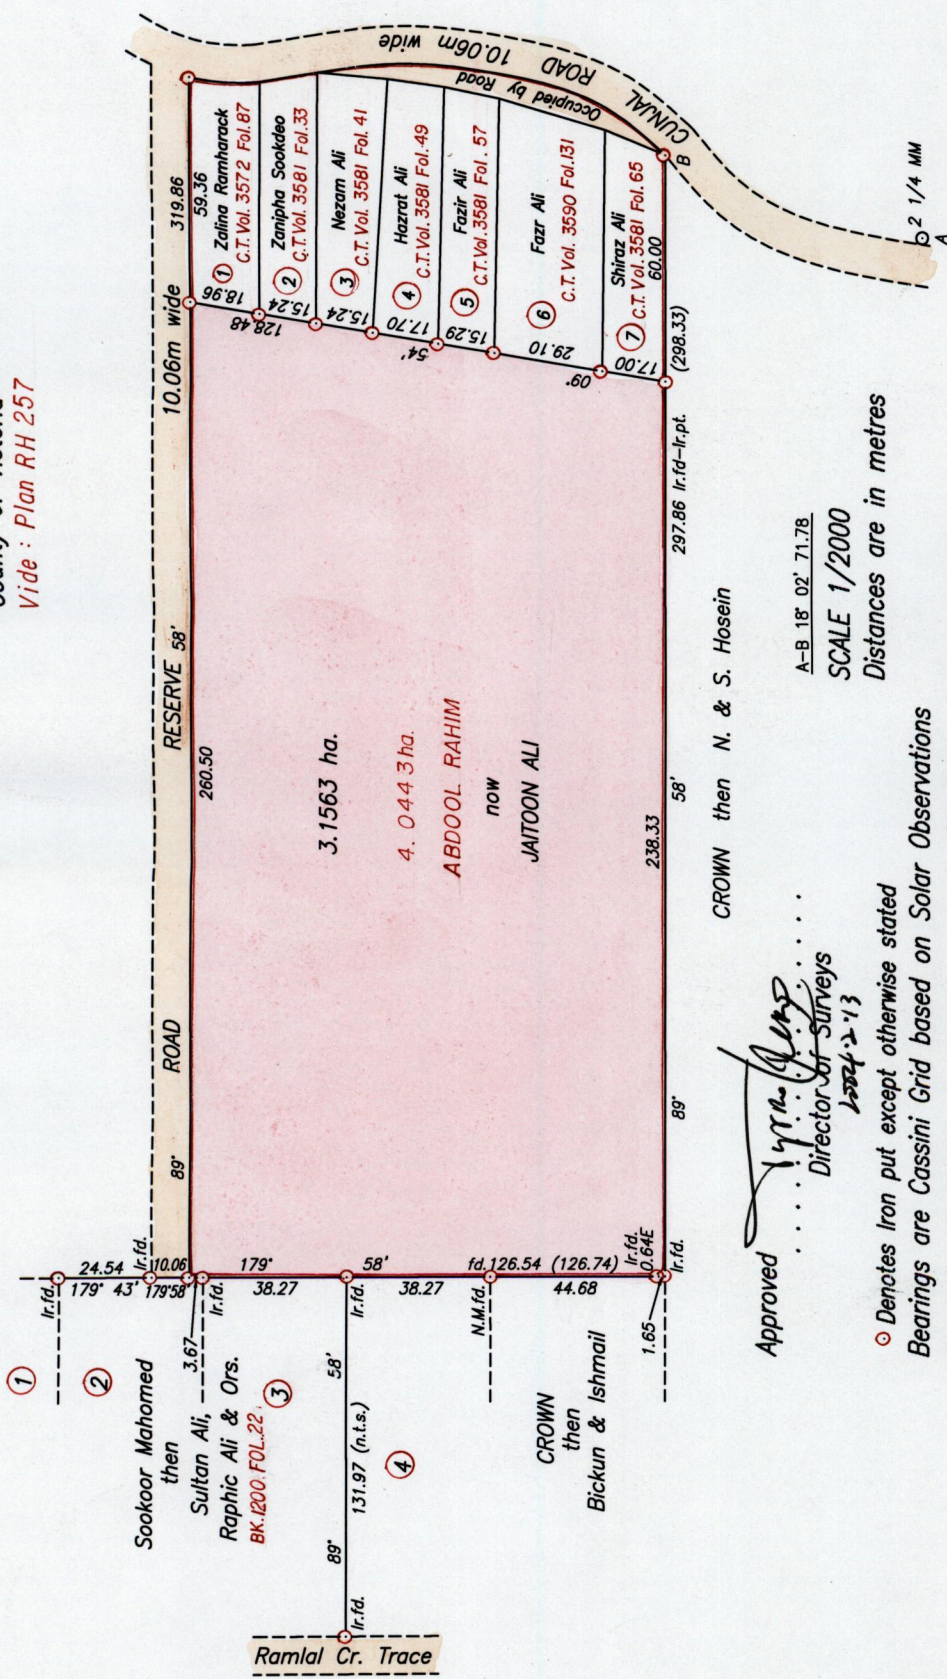

Approved *[Signature]*
Director of Surveys
2004-13

Distances are in metres

A-B 18' 02" 71.78

SCALE 1/2000

Denotes Iron put except otherwise stated

Bearings are Cassini Grid based on Solar Observations

Plan of a Parcel of land coloured pink in the Ward of Savana Grande

Containing three point one five six three hectares

Surveyed by me, with due authority, on February 8th. 1989

In accordance with Regulation 25 (1) of the Land Surveyors' Regulations 1998,

I certify that this plan is correct.

Entered on *[Signature]* *[Signature]*

Checked by *[Signature]* Trinidad & Tobago Land Surveyor 18/10 2003