

**P.G. CONSTRUCTION  
&  
LAND SURVEYORS**

1289

55

R.P.O. Vol. 459  
C.T. V01. 2040

Fol. 269  
Fol. 89


Cadastral Sheet 34 A (D.8.F)  
3/c

Ward of Chaguanas

County of Caroni

Longdenville

Cassini  
Grid North

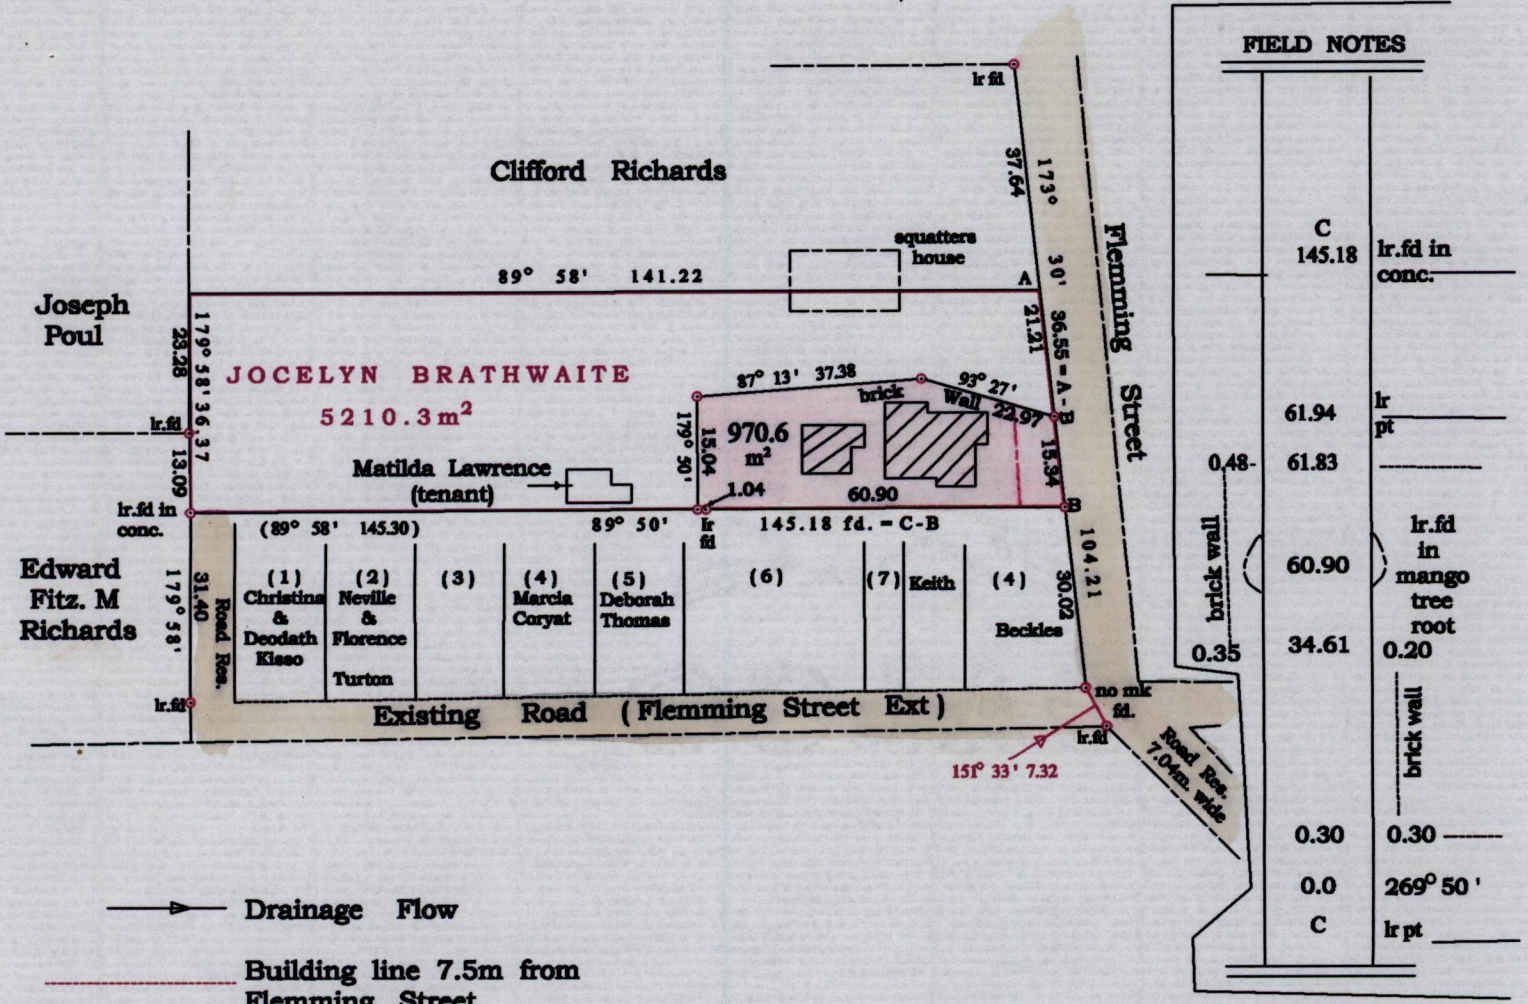


**FIELD NOTES**

C	145.18	lr. fd in conc.
	61.94	lr pt
	61.83	
	60.90	lr. fd in mango tree root
	34.61	0.20
	0.30	0.30
	0.0	269° 50'
C		lr pt

→ Drainage Flow  
 --- Building line 7.5m from Flemming Street

Approved

*[Signature]*  
 Director of Surveys  
 2004.10.25

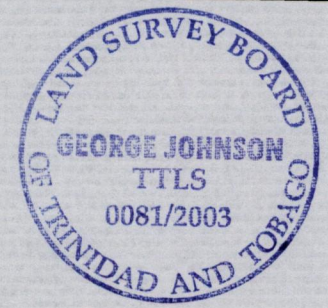

Scale 1 : 1250  
 Distances are in metres

○ Denotes Ir pt unless otherwise stated

Bearngs are Cassini Grid based on Solar observations

PLAN of a Parcel of land coloured pink in the Ward of Chaguanas  
 Containing Nine Hundred and Seventy point Six square metres  
 Surveyed by me, with due authority, in December 1999

In accordance with Regulation 25 (1) of the Land Surveyors' Regulations 1998,

I certify that this plan is correct.

Checked by *[Signature]*

*George Johnson (TTLS)*

Entered .....

Trinidad & Tobago Land Surveyor *20<sup>th</sup> October* 2003