
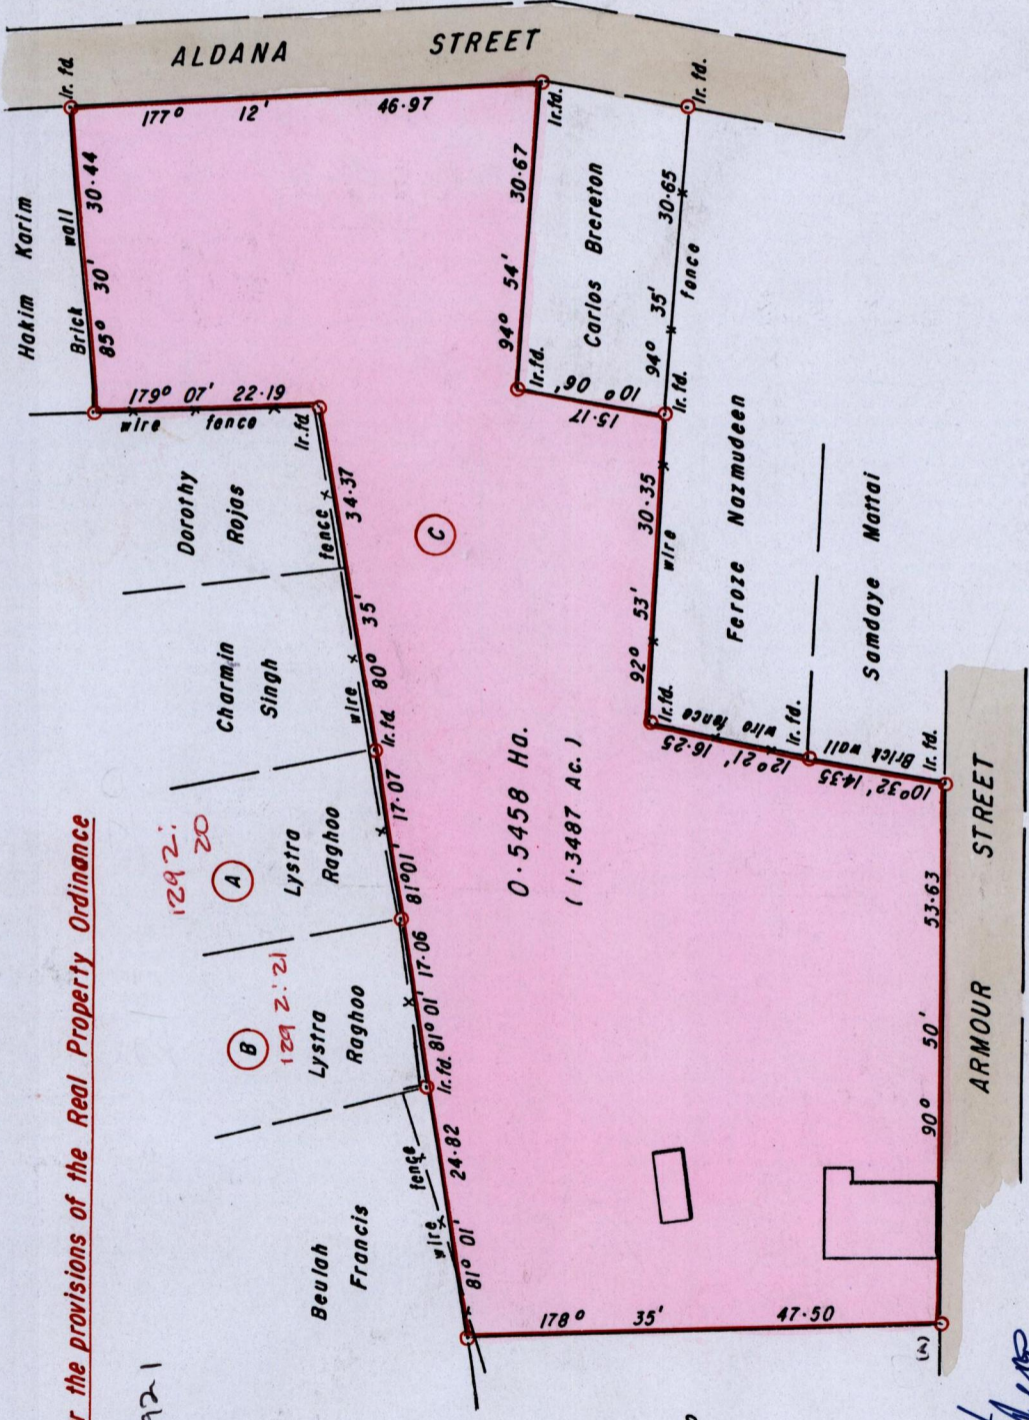


Ward of Savana Grande
County of Victoria
Cadastral Sheet G. 4. O., 54D
4/a 4

Vide: Bk. 1205 / 17
Bk. 1176 / 149
Bk. 1049 / 175
R.D. # 18848 / 1995

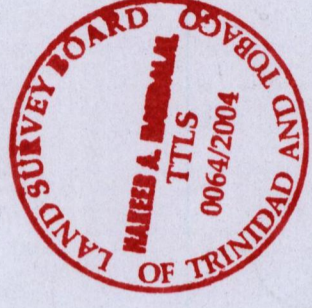

SCALE 1 / 750

Distances are in METRES

○ Denotes Iron put unless otherwise stated

To be brought under the provisions of the Real Property Ordinance

Process LD# 6692-1

1292: 20
1292: 21

(A) - 678100
1195414
145584

Approved *[Signature]*
Director of Surveys
2004.9.14

Bearings are Cassini Grid based on Solar Obs.

PLAN of a Parcel of land coloured PINK in the Ward of Savana Grande
Containing zero point five four five eight hectare

Surveyed by me, with due authority, on the 14th. July 2004 for Shazam Ali
In accordance with Regulation 25 (1) of the Land Surveyors' Regulations 1998, I certify that this plan is correct.

Checked by *[Signature]* 06/09/04

Entered *[Signature]* 14-06-2004
Trinidad and Tobago Land Surveyor 06 August2004.