


U.P.R.N. No.

To be brought under the provisions of the Real Property Ordinance.

Process SD #66812

Cadastral Sheet B.17.L. 13F 4/d

Ward of Tacarigua. County of St. George

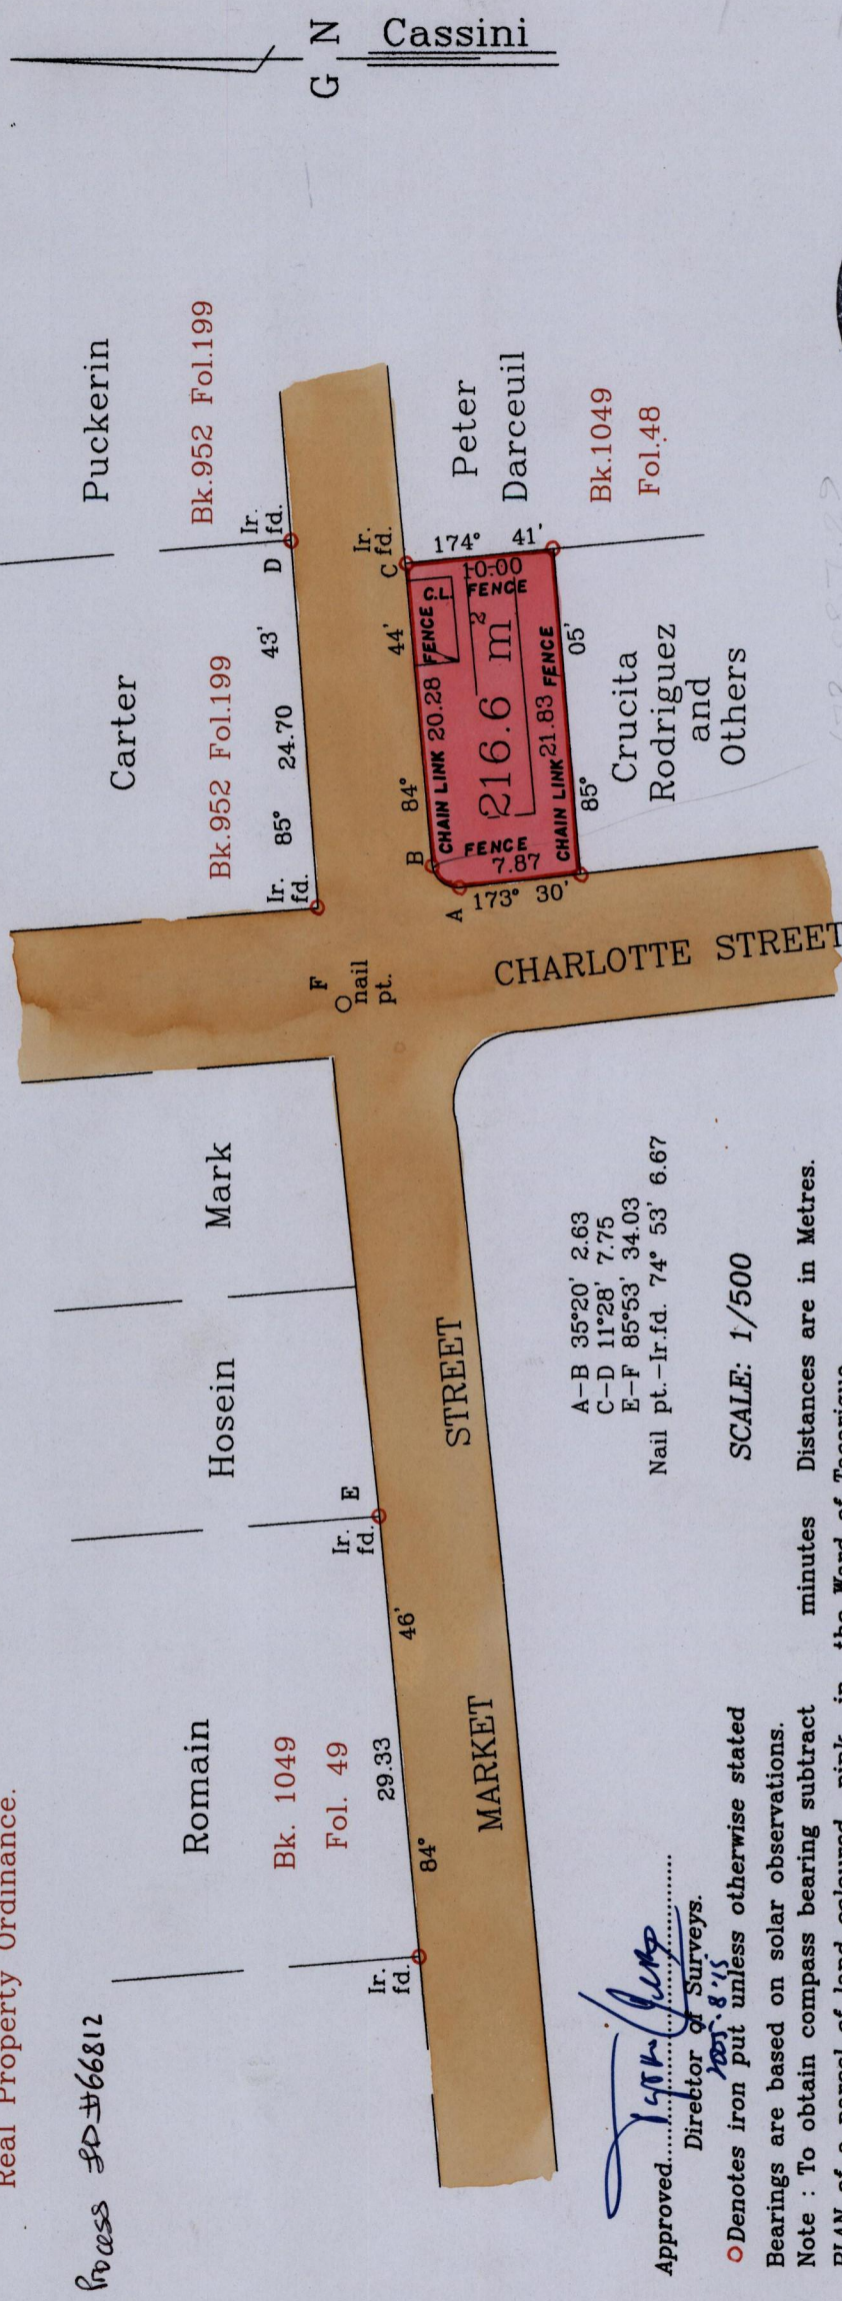

1292

1006

A-B 35°20' 2.63
 C-D 11°28' 7.75
 E-F 85°53' 34.03
 Nail pt.-Ir.f.d. 74° 53' 6.67


SCALE: 1/500

Approved: *[Signature]*
 Director of Surveys.
 2007.8.15

○ Denotes iron put unless otherwise stated
 Bearings are based on solar observations.
 Note : To obtain compass bearing subtract minutes Distances are in Metres.
 PLAN of a parcel of land coloured pink in the Ward of Tacarigua.
 Containing two hundred and sixteen point six square metres .
 Surveyed by me, with due authority, on 12th March , 2004 for Theresa Agana.
 In accordance with regulation 25 (1) of the Land Surveyors' Regulations 1998,
 I certify that this plan is correct.

Checked by *[Signature]*
 Entered on *[Signature]*
 21-08-13

[Signature]
 Trinidad & Tobago Land Surveyor..... 7-04-04.

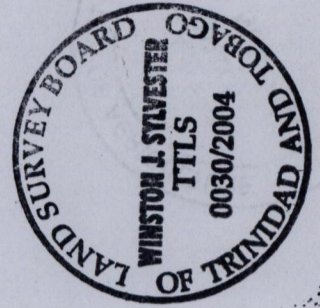

G N Cassini